




LAYOUT PLAN OF RECYCLED PLASTIC BENCH SCALE A1=1:20, A3=1:10

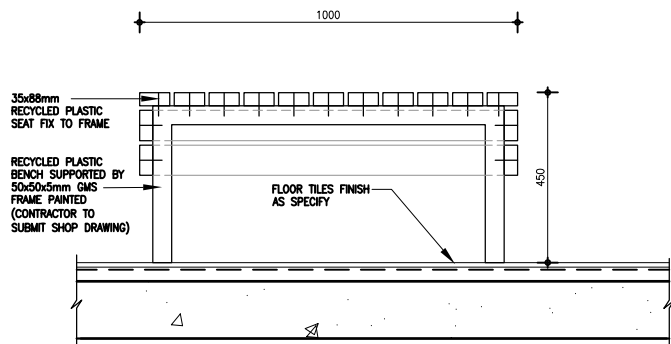


SECTION A SCALE A1=1:10, A3=1:20

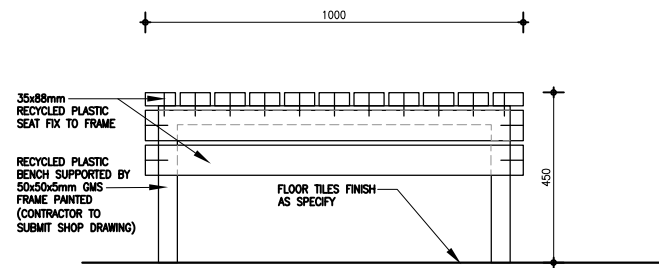


ELEVATION B SCALE A1=1:10, A3=1:20

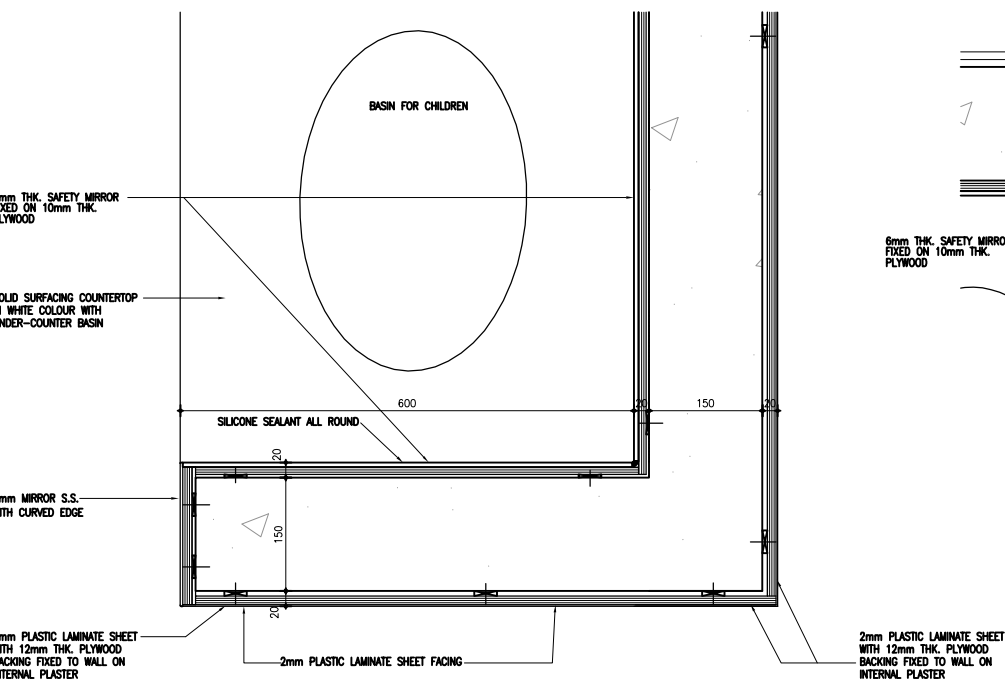


DETAIL OF LAMINATE PLASTIC PANEL SCALE A1=1:5, A3=1:10

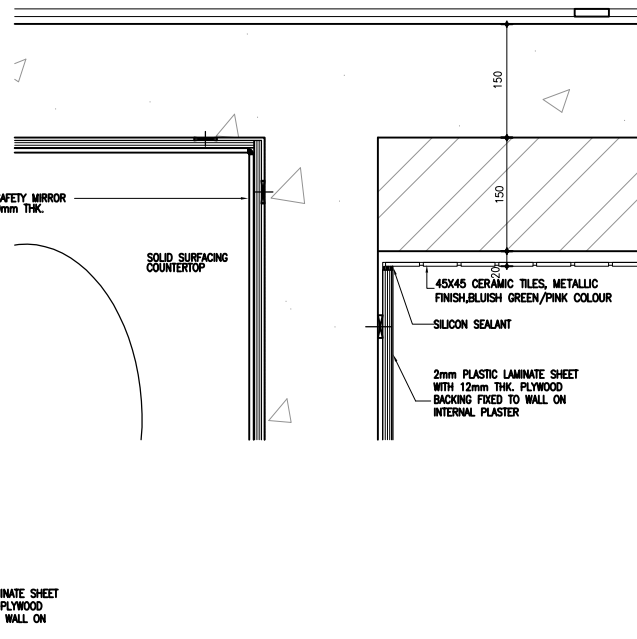

JUNCTION DETAIL OF LAMINATE PLASTIC PANEL AND CERAMIC TILES SCALE A1=1:5, A3=1:10

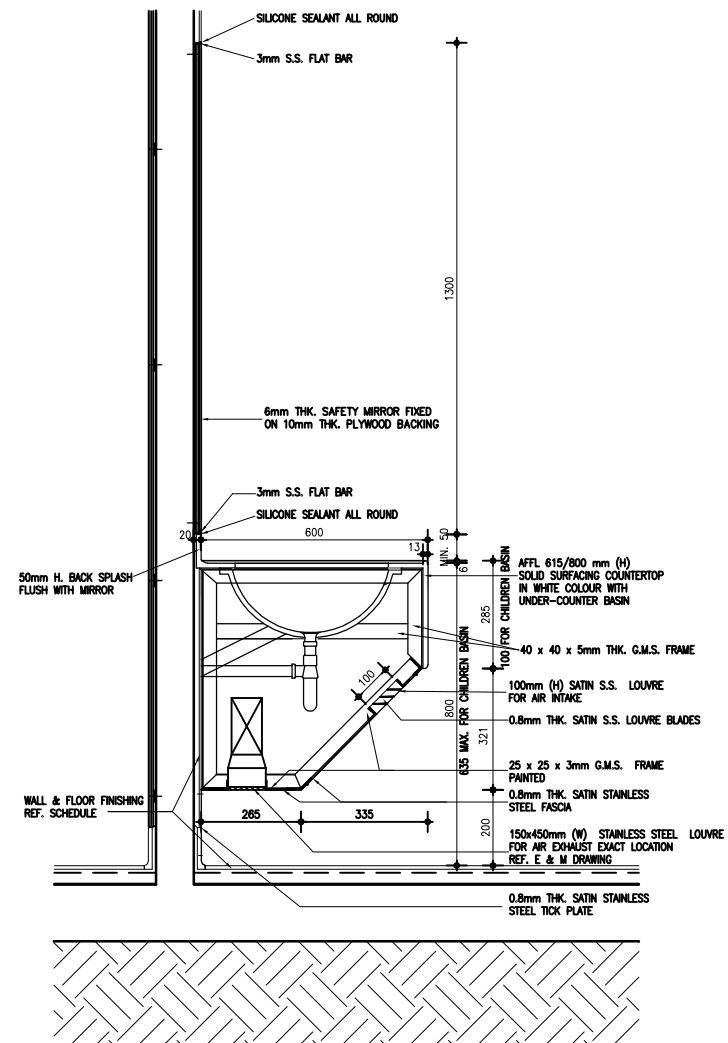

DETAIL X 1:10

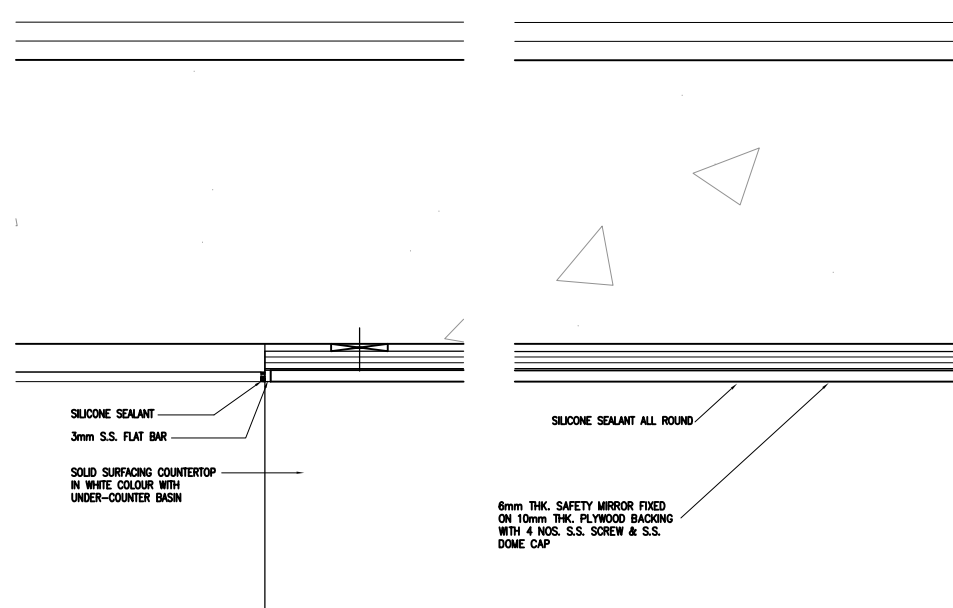

DETAIL A 1:10

SCALE A1=1:2, A3=1:4

- Notes :
- CONTRACTOR HAS TO SUBMIT SHOP DRAWINGS OF FALL ARREST SYSTEM, SKYLIGHT, 35x88mm RECYCLED PLASTIC SCREEN, ALUMINIUM WINDOW LOUVER, METAL GATE AND ROLLER SHUTTER WITH STRUCTURAL CALCULATION, SAMPLE AND COLOUR CHART FOR ARCHITECT'S APPROVAL BEFORE FABRICATION AND INSTALLATION.
 - WALL FINISHES WILL BE APPLIED 100mm ABOVE SUSPENDED CEILING LEVEL
 - RECYCLED PLASTIC SCREEN DOWN TO 50mm ABOVE SOIL TOP LEVEL
 - EXTERNAL ARTIFICIAL GRANITE TILES TO BE ONE TILE BELOW SOIL TOP LEVEL
- ↔ SETTING-OUT POINT

| No. | Date | Description | Initial |
|-------------------------------|------|-------------|---------|
| Revision | | | |
| Consultant Project No. 080101 | | | |

ARTHUR C. S. KWOK
ARCHITECTS & ASSOCIATES LIMITED
郭克輝建築師有限公司
1401 ARGYLE CENTRE ONE KOWLOON

TEAM 73 HK Limited
urban design urban planning landscape architecture
1/F Chee Hong Kong Tower 8 Hennessy Road, Hong Kong
Tel: 2885-8713 Fax: 2885-4829 Email: out@team73.com

CANWEST CONSULTANTS LIMITED
CIVIL & STRUCTURAL ENGINEERS
建築工程師有限公司
18/F, 433 HONG KONG ROAD, NORTH POINT, HONG KONG
TEL: (852) 2885 1128
FAX: (852) 2881 6386
E-MAIL: canwest@canwest.com.hk

THOMAS ANDERSON & PARTNERS (H.K.) LIMITED
CONSULTING ENGINEERS, BUILDING SERVICES
湯瑪士(香港)有限公司

| | Name | Signed | Date |
|----------|-------|--------------|----------|
| Designed | PT/EL | <i>PT/EL</i> | DEC 2011 |
| Drawn | WS | <i>WS</i> | DEC 2011 |
| Checked | TH | <i>TH</i> | DEC 2011 |
| Approved | AL | <i>AL</i> | DEC 2011 |

Contract No. SS T320

File No.

Project No. 420 R0

Consultant Agreement No. 9AS022

Contract LOCAL OPEN SPACE AT CHUNG YEE STREET, KOWLOON CITY DISTRICT

Drawing Title SERVICE BLOCK DETAILS 6/6 (DETAILS OF BASIN COUNTER & RECYCLED PLASTIC BENCH)

Drawing No. AB/2263/DL007

Scale AS SHOWN

ARCHITECTURAL SERVICES DEPARTMENT