


**A KEY PLAN**  
N.T.S.


REFER TO PART "B"  
BLOW-UP PLAN "B"

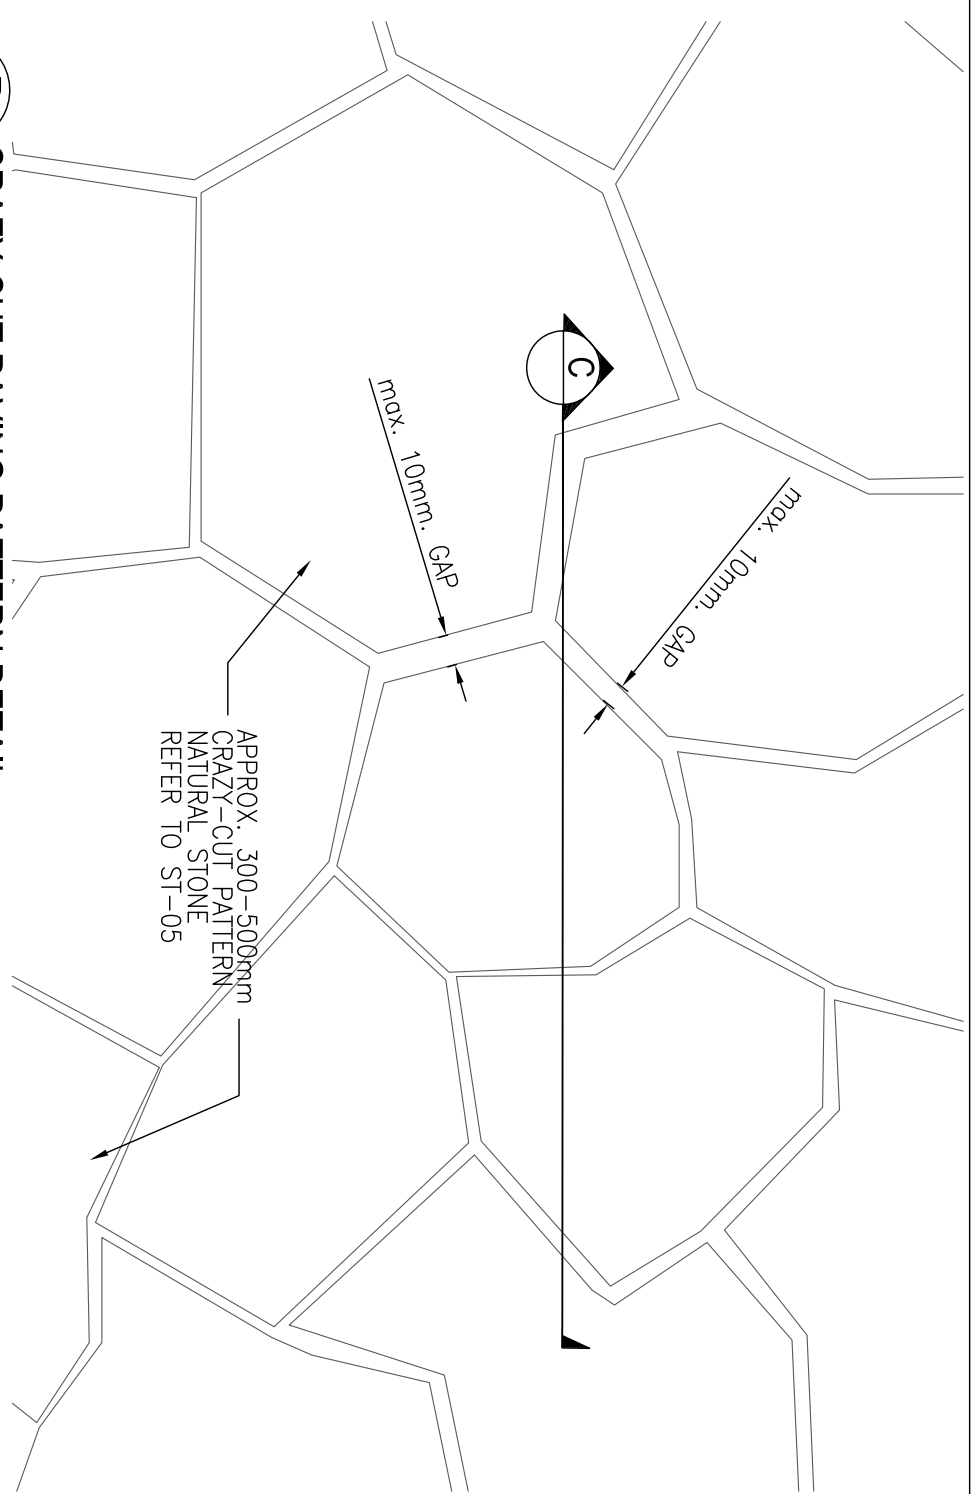

**B CRAZY-CUT PAVING PATTERN DETAIL**  
PART BLOW-UP PLAN  
SCALE 1:10

APPROX. 300-500mm.  
CRAZY-CUT PATTERN  
NATURAL STONE

APPROX. 300-500mm  
CRAZY-CUT PATTERN  
NATURAL STONE  
REFER TO ST-05

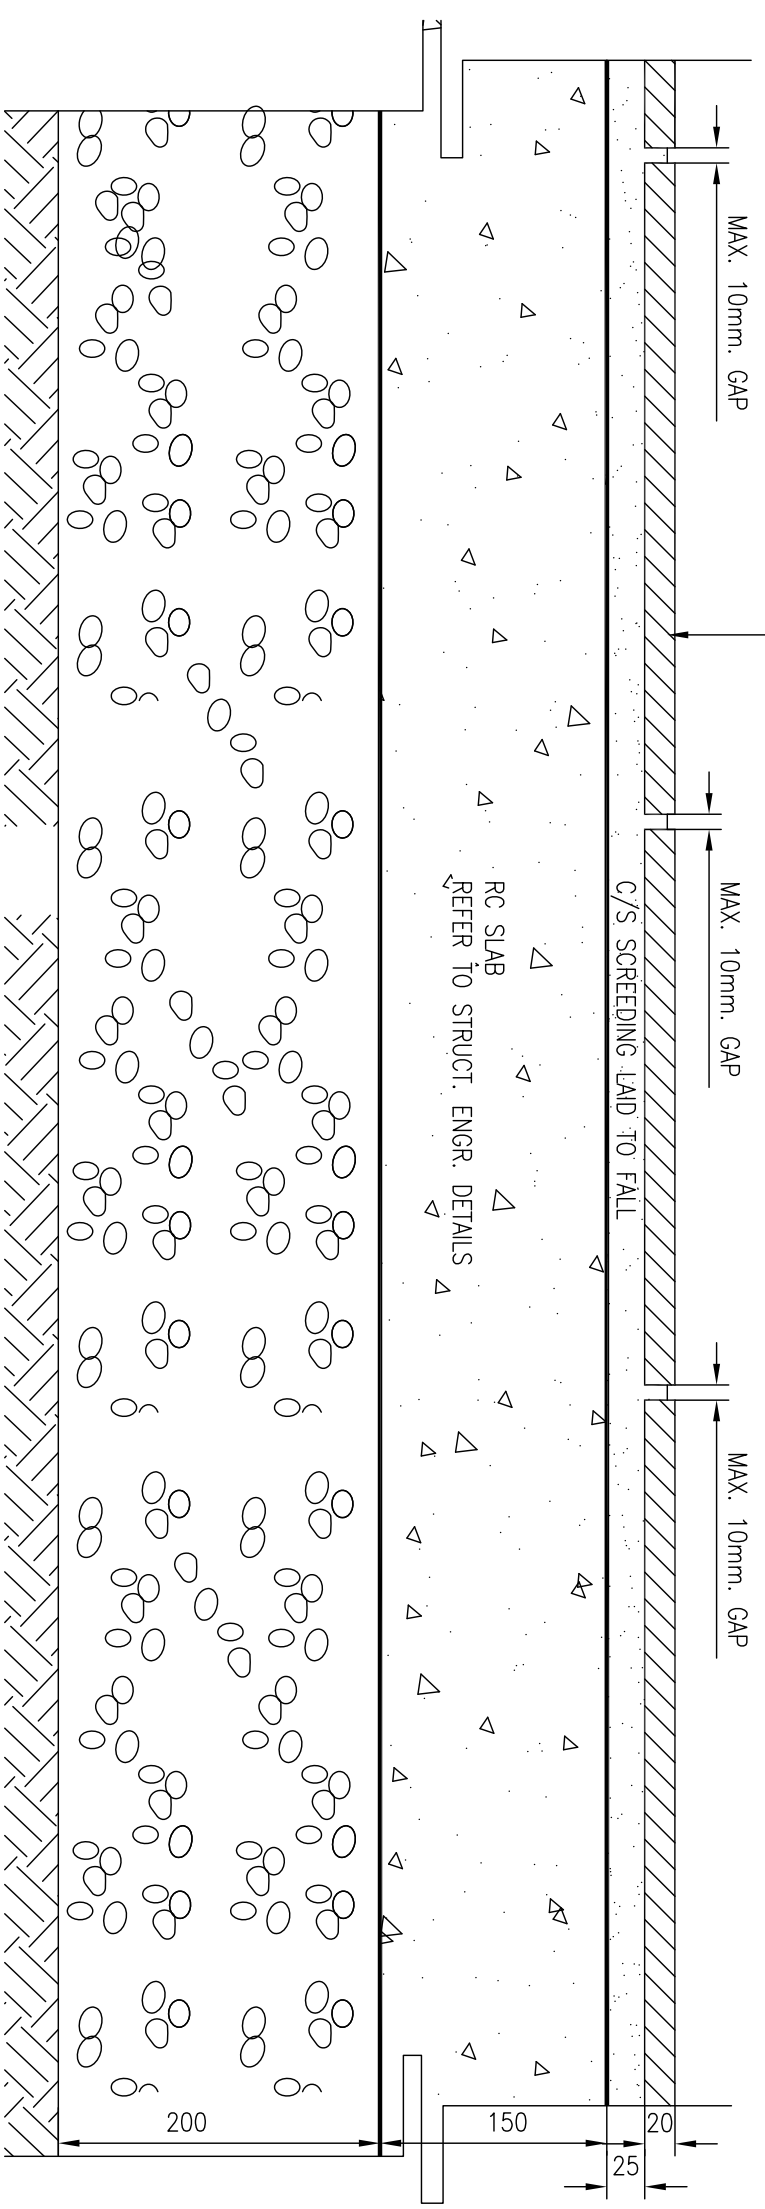

**C CRAZY-CUT PAVING PATTERN DETAIL**  
SECTION  
SCALE 1:10

NOTE:  
- CONTRACTOR TO LOCATE EXPANSION JOINT @ MAX. 15 METRE INTERVALS & TO BE APPROVED BY ARCHITECT / STRUCTURAL ENGR.  
- ALL SCREEDING, WATERPROOFING, STRUCTURAL SLAB SHOULD REFER TO ARCHITECT'S STRUCTURAL ENGR. SPECS. / DRAWINGS.  
- ALL DRAINAGE POINTS, CALCULATIONS & EXACT LOCATIONS OF SUB-SOIL DRAINS SHOULD REFER TO DRAINAGE CONSULTANTS DRAWINGS.  
- PLANTING SOIL & PLANTING MATERIALS INCLUDING PROPRIETARY DRAINAGE SYSTEMS SHALL BE SUPPLIED & INSTALLED BY THE CONTRACTOR.  
- THE CONTRACTOR IS REQUIRED TO CORROBORATE DRAINAGE INSPECTION CHAMBER, PLANTING PLANTING AREA, SOIL TESTING SERVICES WITH THE CONTRACTOR TO PROVIDE SHOP DRAWINGS, FIXING DETAILS, MATERIAL SAMPLES AND STRUCTURAL CALCULATIONS FOR PLANTER BENCH COPING SHOULD BE IN SEGMENT AND TO FOLLOW THE CURVILINEAR PROFILES.

No.	Date	Description	Initial
Revision			
Consultant Project No. 080101			

**ARTHUR C. S. KWOK**  
ARCHITECTS & ASSOCIATES LIMITED  
郭及傅建築師有限公司  
1401 AROUVE CENTRE ONE KOWLOON

**TEAM 73 HK Limited**  
urban design urban planning landscape architecture  
城市設計 城市規劃 景觀建築  
12/F, 653 HONG KONG ROAD, HONG KONG  
12/F, 653 香港大道, 香港  
Tel: (852) 2502 1111 Fax: (852) 2502 1112  
www.team73.com.hk

**THOMAS ANDERSON & PARTNERS**  
(H.K.) LIMITED  
CONSULTING ENGINEERS, BUILDING SERVICES

Name	Signed	Date
Designed	KH	02 DEC 2011
Drawn	RL	02 DEC 2011
Checked	SI	02 DEC 2011
Approved	SF	02 DEC 2011

Contract No. \_\_\_\_\_

File No. \_\_\_\_\_

Project No. 420 RO

Consultant Agreement No. 9AS022

Contract  
LOCAL OPEN SPACE AT  
CHUNG YEE STREET,  
KOWLOON CITY DISTRICT

Drawing Title  
CRAZY-CUT PAVING PATTERN DETAIL

Drawing No. AB/2263/EM103

Scale AS SHOWN  
13 JUN 2012  
(Date)

**ARCHITECTURAL SERVICES DEPARTMENT**