




A KEY PLAN
N.T.S.

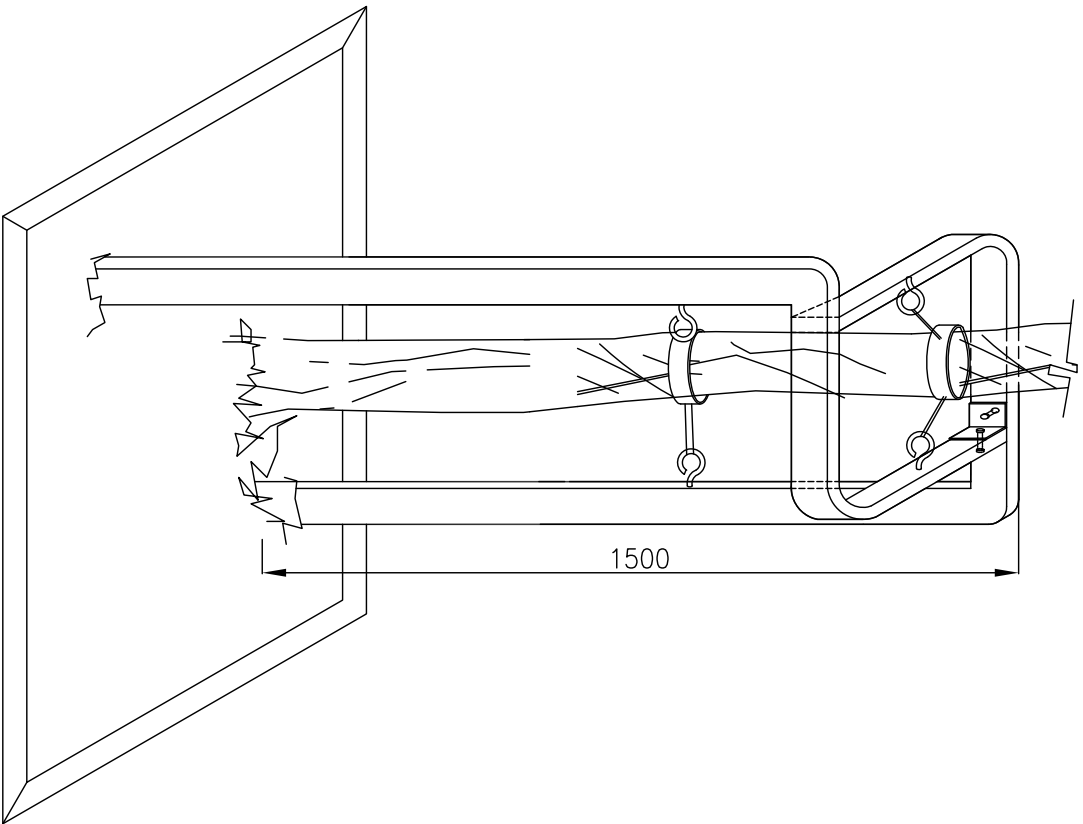

ISOMETRIC

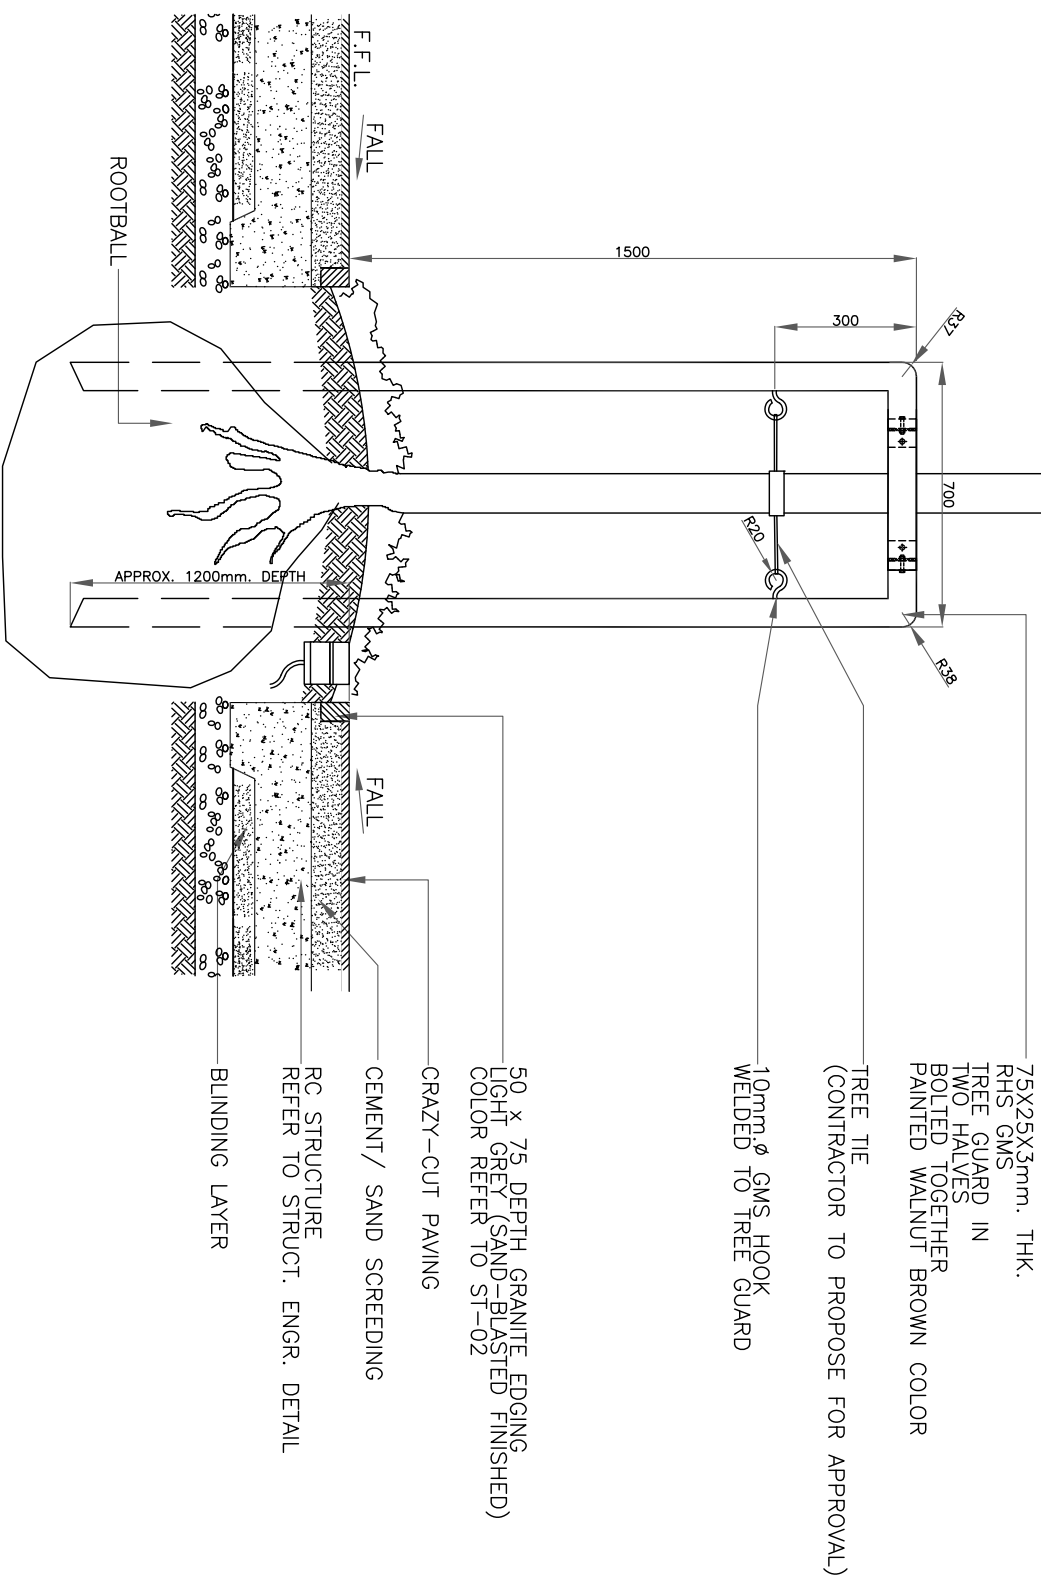

C TYPICAL TREE PIT DETAIL
SECTION
SCALE 1:20

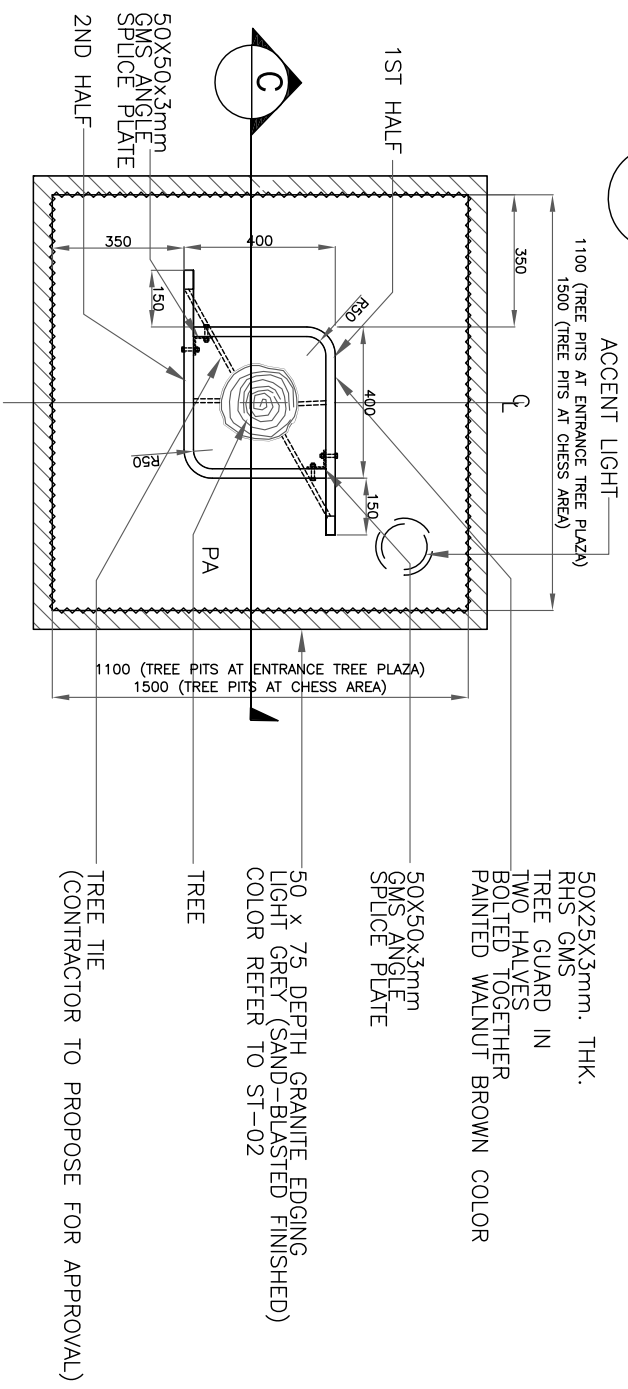

B TYPICAL TREE PIT DETAIL
PLAN
SCALE 1:20

NOTE:
- CONTRACTOR TO LOCATE EXPANSION JOINT AND APPROVED BY ARCHITECT / STRUCTURAL ENGR.
- ALL SPREADING, WATERPROOFING, STRUCTURAL SLAB SHOULD REFER TO ARCHITECT'S STRUCTURAL ENGR. SPECS. / DRAWINGS.
- DRAINAGE POINTS, CALCULATIONS & EXACT LOCATIONS OF SLOTTED DRAINS SHOULD REFER TO DRAINAGE CONSULTANTS DRAWINGS.
- PLANTING SOIL & PLANTING MATERIALS INCLUDING PROPER LAY DRAINAGE SYSTEM SHALL BE SUPPLIED & INSTALLED BY THE CONTRACTOR.
- THE CONTRACTOR IS REQUIRED TO CORROBORATE ESPECIALLY THE LEVELS AMONG SOIL SURFACES, PLANTING ARE & BUILDING SERVICES WITHIN THE CONTRACTOR TO PROVIDE SHOP DRAWINGS, FIXING DETAILS, MATERIAL SAMPLES AND STRUCTURAL CALCULATIONS FOR ARCHITECT'S APPROVAL.
- CONTRACTOR TO PROVIDE FOR PROTECTIVE COVERING OF EXISTING SERVICES AND TO FOLLOW THE DIMENSIONER PROFILES.

| No. | Date | Description | Initial |
|-------------------------------|------|-------------|---------|
| Revision | | | |
| Consultant Project No. 080101 | | | |

ARTHUR C. S. KWOK ARCHITECTS & ASSOCIATES LIMITED
ARTHWELL 建築師有限公司
1401 ABOYLE CENTRE ONE KOWLOON

TEAM 73 HK Limited
urban design urban planning landscape architecture
73號 德輔道中 香港
TEL: (852) 2500 1111
FAX: (852) 2500 1112
www.team73.com.hk

CANNIST CONSULTANTS LIMITED
建築師事務所
12/F, 333 HONG KONG ROAD, HONG KONG
TEL: (852) 2500 2888
FAX: (852) 2500 2889
www.cannist.com.hk

THOMAS ANDERSON & PARTNERS (H.K.) LIMITED
CONSULTING ENGINEERS, BUILDING SERVICES

| Name | Signed | Date |
|----------|--------|-------------|
| Designed | KH | 02 DEC 2011 |
| Drawn | KH | 02 DEC 2011 |
| Checked | SI | 02 DEC 2011 |
| Approved | SF | 02 DEC 2011 |

Contract No.
File No.
Project No. 420 RO
Consultant Agreement No. 9AS022

Contract LOCAL OPEN SPACE AT CHUNG YEE STREET, KOWLOON CITY DISTRICT
Drawing Title TYPICAL TREE PIT DETAIL
Drawing No. AB/2263/EM/04
Scale AS SHOWN
Date 13 JUN 2012

ARCHITECTURAL SERVICES DEPARTMENT