


REFER TO BLOW-UP PLAN

A REFERENCE PLAN

N.T.S.

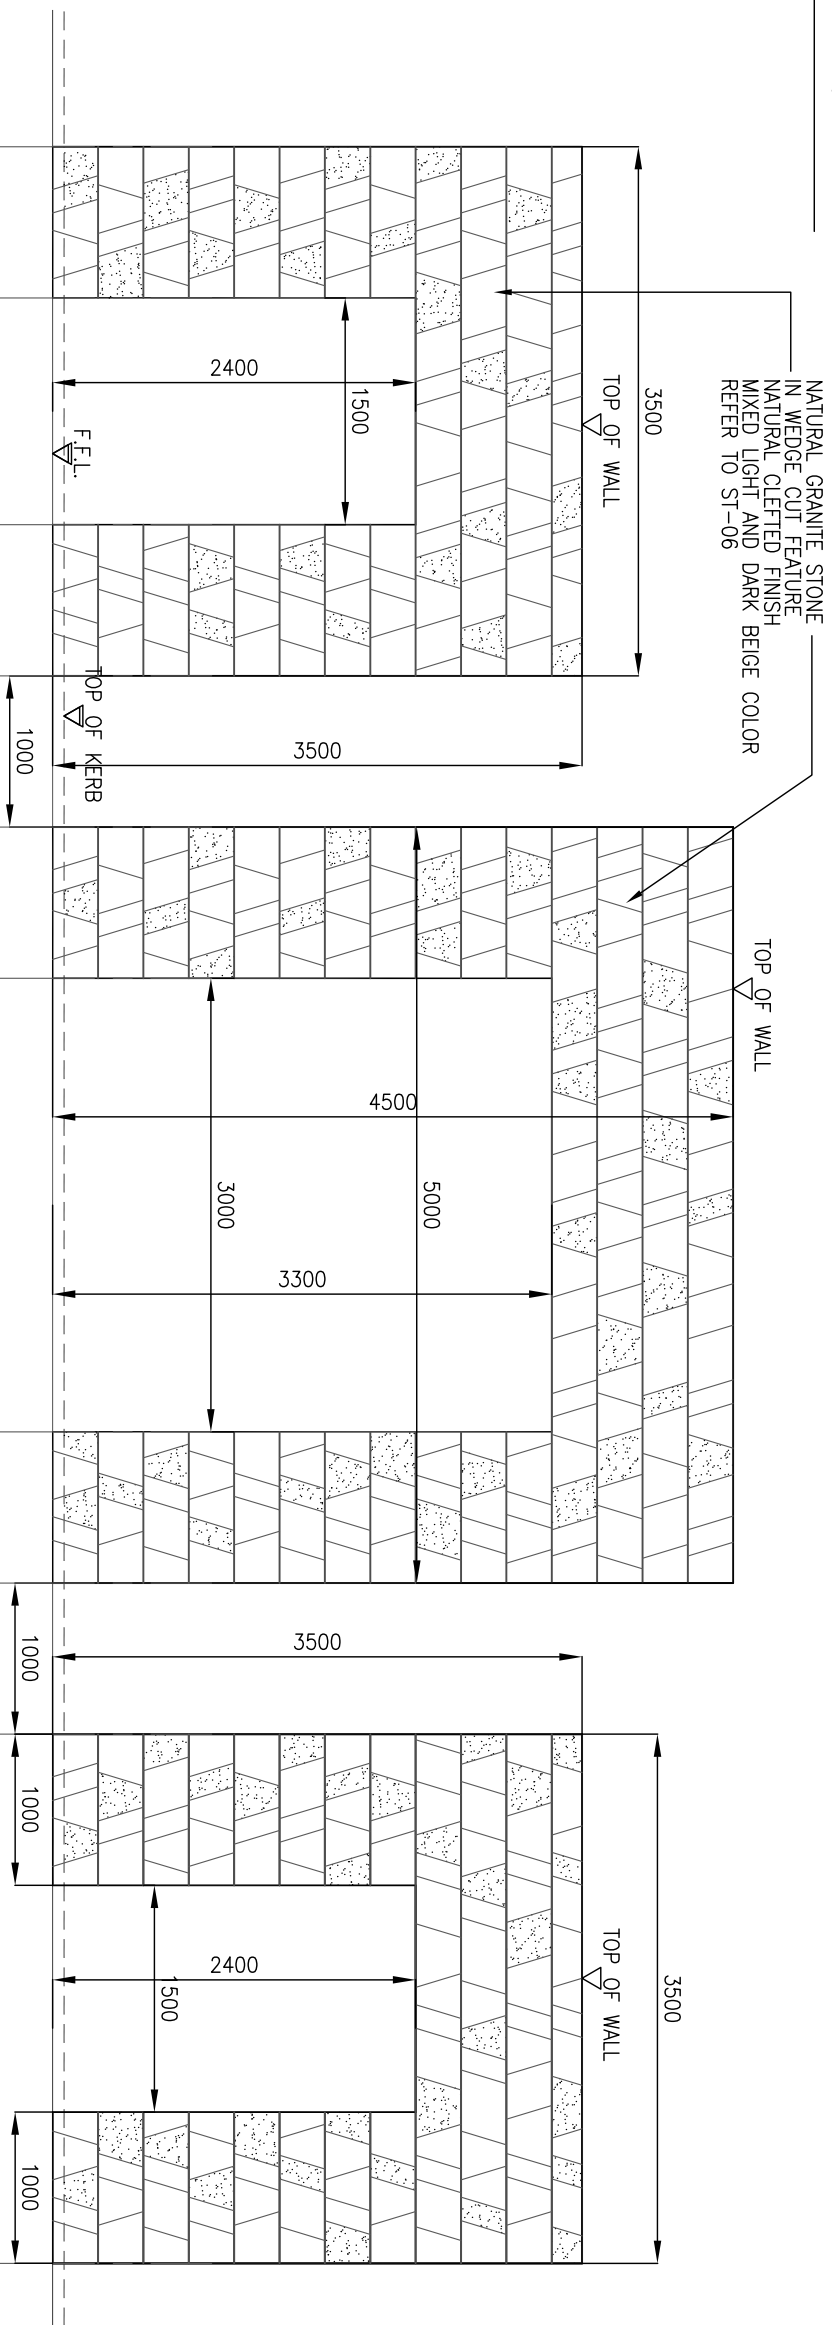


NATURAL GRANITE STONE
IN WEDGE CUT FEATURE
NATURAL CLEFTED FINISH
MIXED LIGHT AND DARK BEIGE COLOR
REFER TO ST-06

B FEATURE WALL DETAIL

ELEVATION

SCALE 1:50

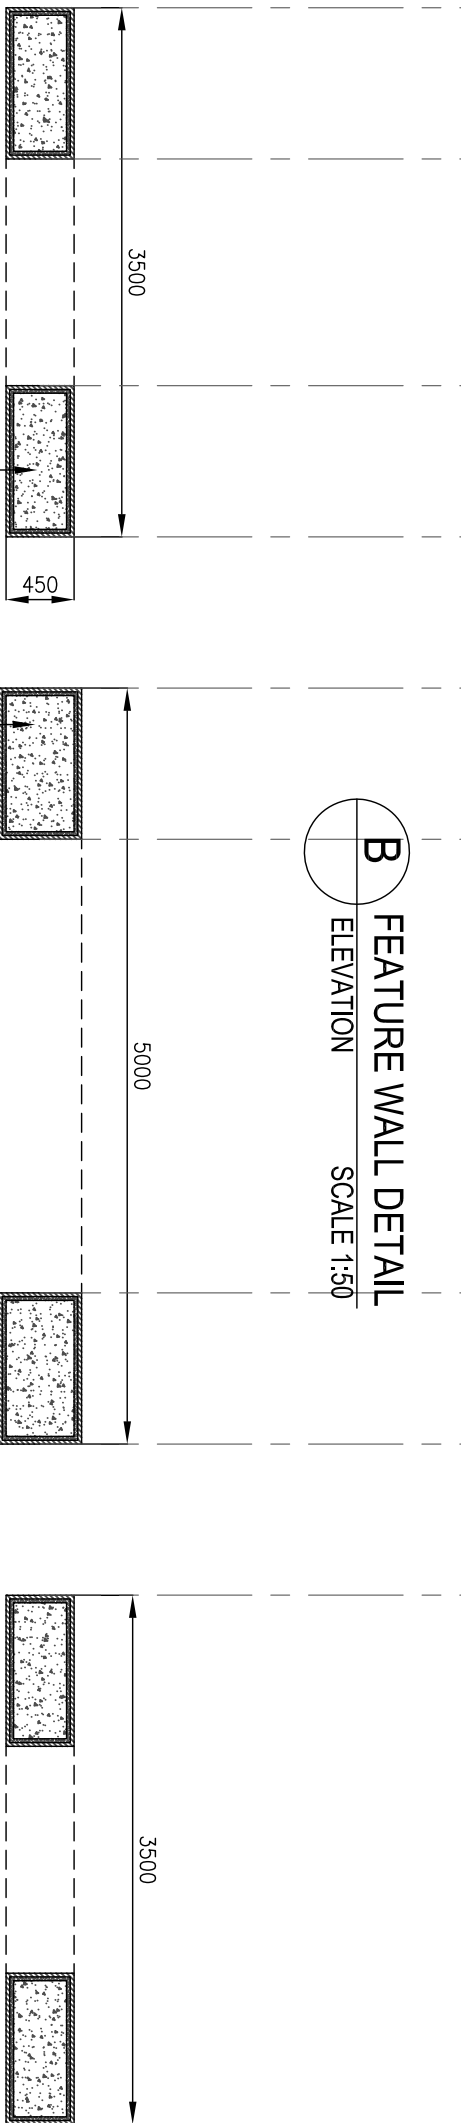

RC STRUCTURE
REFER TO STRUCTURAL ENGR'S. DETAILS

C FEATURE WALL DETAIL

BLOW-UP PLAN

SCALE 1:50

*NOTE:
-CONTRACTOR TO LOCATE EXPANSION JOINT @ MAX. 30 METERS MAX. & TO BE APPROVED BY ARCHITECT / STRUCTURAL ENGR.
-ALL SPREADING, WATERPROOFING, STRUCTURAL SLAB SHOULD REFER TO ARCHITECTS/STRUCTURAL ENGR. SPECS. / DRAWINGS.
-ALL DRAINAGE POINTS, CALCULATIONS & DETAILS TO BE APPROVED BY ARCHITECTS & SHOULD REFER TO DRAINAGE CONSULTANTS DRAWINGS.
-PLANTING SOIL & PLANTING MATERIALS INCLUDING PROPRIETARY DRAINAGE SYSTEM SHALL BE SUPPLIED & INSTALLED BY SOFT LANDSCAPE SUB-CONTRACTOR.
-CONTRACTOR TO PROVIDE SOFT LANDSCAPE DRAINAGE INSPECTION CHAMBER, PLANTINGS AND ALL OTHER BUILDING SERVICES WITHIN THE DETAILS. MATERIAL SAMPLES AND STRUCTURAL CALCULATIONS FOR ARCHITECT'S APPROVAL.
No.	Date	Description	Initial
Revision			

Consultant Project No. 080101

ARTHUR C. S. KWOK
ARCHITECTS & ASSOCIATES LIMITED
郭定偉建築師有限公司
1401 ARCADE CENTRE ONE KOWLOON



TEAM 73 HK Limited
urban design urban planning landscape architecture
城市設計 城市規劃 景觀建築



CAMEST CONSULTANTS LIMITED
城市設計及工程顧問有限公司
11/F, 433 JARVIS ROAD, HONG KONG
Tel: (852) 2881 2888 Fax: (852) 2881 2889
E-mail: camest@camest.com.hk

THOMAS ANDERSON & PARTNERS
(H.K.) LIMITED
CONSULTING ENGINEERS, BUILDING SERVICES

Name	Signed	Date
Designed	KH	02 DEC 2011
Drawn	RL	02 DEC 2011
Checked	SI	02 DEC 2011
Approved	SF	02 DEC 2011

Contract No.

File No.

Project No. 420 R0

Consultant Agreement No. 9AS022

Contract LOCAL OPEN SPACE AT CHUNG YEE STREET, KOWLOON CITY DISTRICT

Drawing Title FEATURE WALL DETAIL

Drawing No. AB/2263/EW105

Scale AS SHOWN
13 JUN 2012
(Date)



ARCHITECTURAL SERVICES DEPARTMENT