



***NOTE:**
 • CONTRACTOR TO LOCATE EXPANSION JOINT @ MAX. 15 PER LINEAR METRE & TO BE APPROVED BY ARCHITECT / STRUCTURAL ENGINEER.
 • OPENING WATERPROOFING STRUCTURAL SLAB SHOULD REFER TO ARCHITECT'S STRUCTURAL ENGR. SPECS. / DRAWINGS.
 • ALL DRAINAGE POINTS, CALCULATIONS & EXACT LOCATIONS OF SUBSOIL DRAINS SHOULD REFER TO DRAINAGE CONSULTANTS DRAWINGS.
 • PLANTING SOIL & PLANTING MATERIALS INCLUDING PROPRIETARY DRAINAGE SYSTEM SHALL BE SUPPLIED & INSTALLED BY SOFT LANDSCAPE SUB-CONTRACTOR.
 • THE CONTRACTOR IS REQUIRED TO COORDINATE EXISTING UTILITIES, SOIL SAMPLES, AND ALL OTHER BUILDING SERVICES WITHIN THE DRAWING AREA TO PRODUCE SHOP DRAWINGS, FINISH DETAILS, MATERIAL SAMPLES AND STRUCTURAL CALCULATIONS FOR ARCHITECT'S APPROVAL.
 • CUTTING OF STONE FOR PLANTER KERB COPING SHOULD BE IN SEGMENT AND TO FOLLOW THE CURVILINEAR PROFILES.

B ENTRANCE GATE II DETAIL
 PLAN
 SCALE 1:15

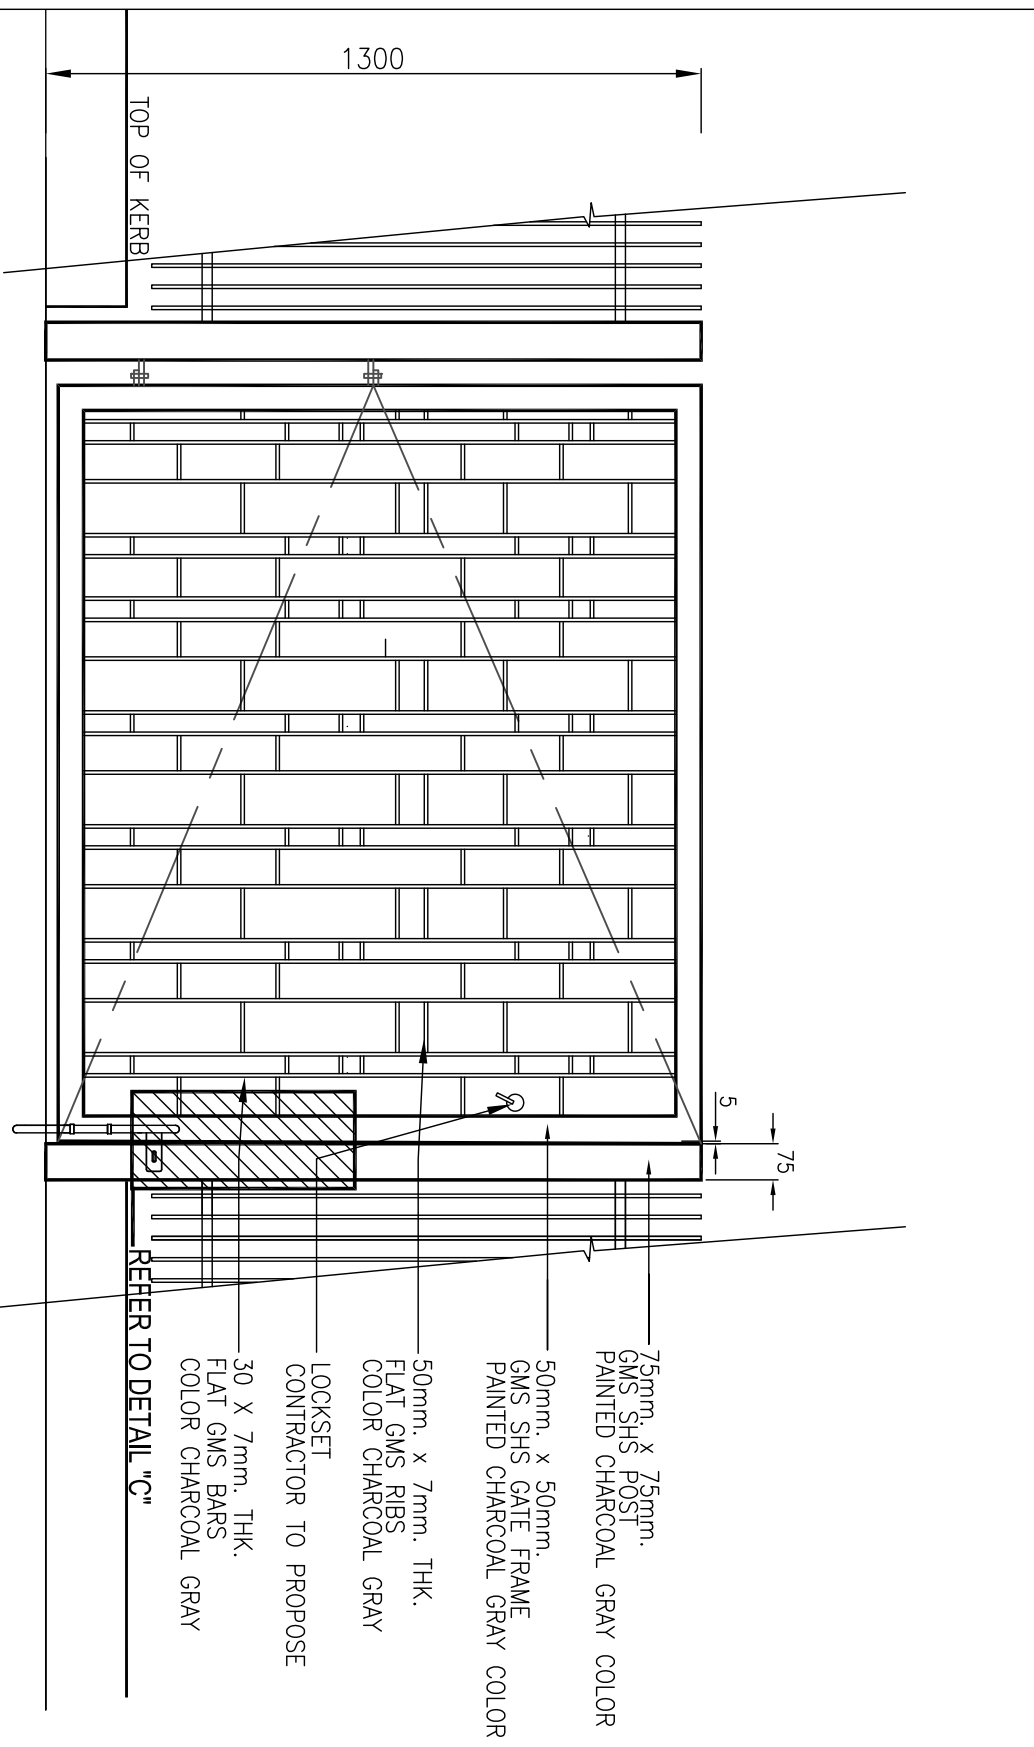

B ENTRANCE GATE II DETAIL
 ELEVATION
 SCALE 1:15

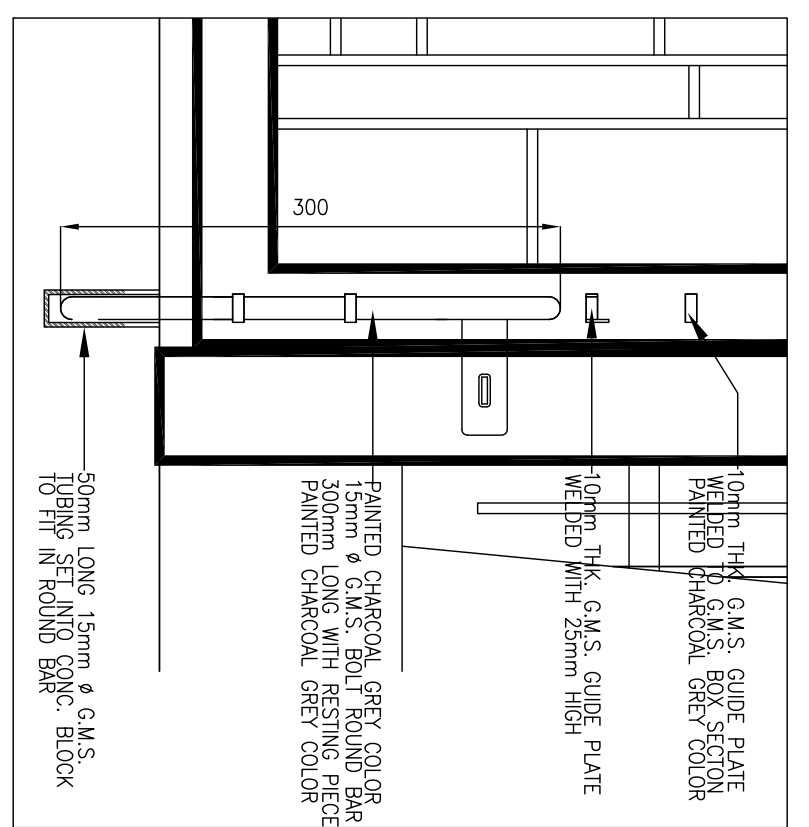

C ENTRANCE GATE II DETAIL
 PART ELEVATION
 SCALE 1:10

No.	Date	Description	Initial
Revision			
Consultant Project No. 080101			

ARTHUR C. S. KWOK
 ARCHITECTS & ASSOCIATES LIMITED
 1401 ADELPHI CENTRE ONE KOWLOON

TEAM 73 HK Limited
 Urban design, urban planning, landscape architecture
 1401 ADELPHI CENTRE ONE KOWLOON

CANVEST CONSULTANTS LIMITED
 18/F, 453 ANGAS STREET, HONG KONG

THOMAS ANDERSON & PARTNERS (H.K.) LIMITED
 CONSULTING ENGINEERS, BUILDING SERVICES

Name	Signed	Date
Designed	KH	08 DEC 2011
Drawn	KH	08 DEC 2011
Checked	SI	08 DEC 2011
Approved	SF	08 DEC 2011

Contract No.	
File No.	
Project No.	420 R0
Consultant Agreement No.	9AS022
Contract	LOCAL OPEN SPACE AT CHUNG YEE STREET, KOWLOON CITY DISTRICT
Drawing Title	ENTRANCE GATE II DETAIL
Drawing No.	AB/2263/EW108
Scale	AS SHOWN
Date	13 JAN 2012

