



A REFERENCE PLAN
N.T.S.

REFER TO BLOW-UP PLAN

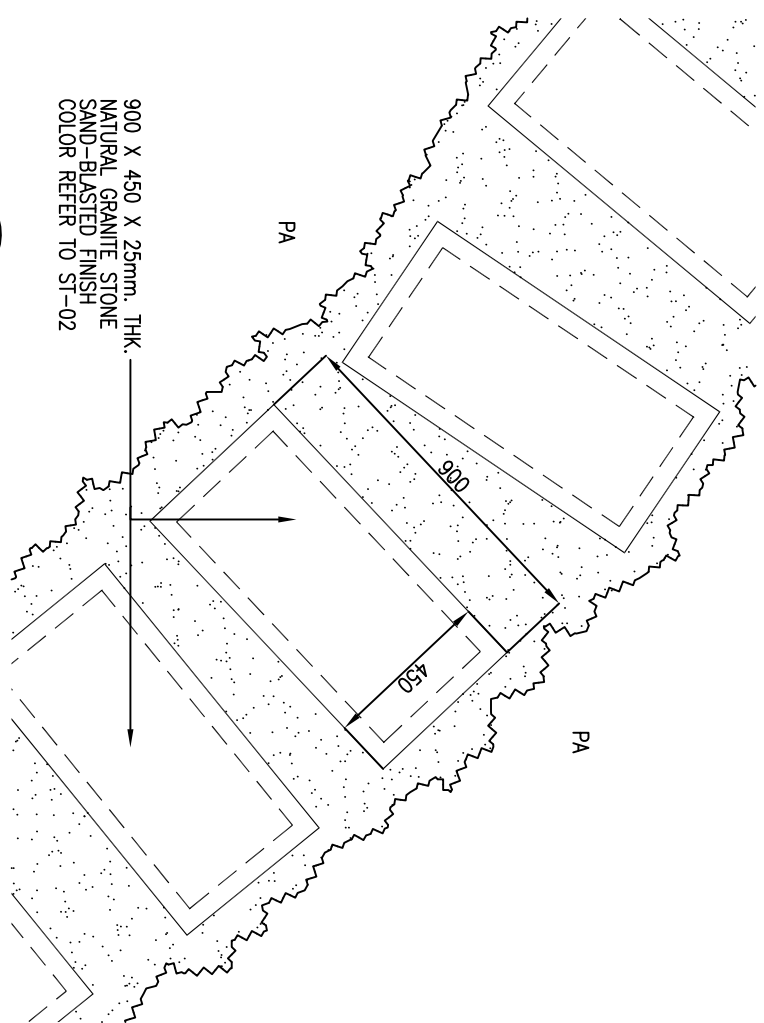

B STEPPING STONE DETAIL
PART BLOW-UP PLAN SCALE 1:20

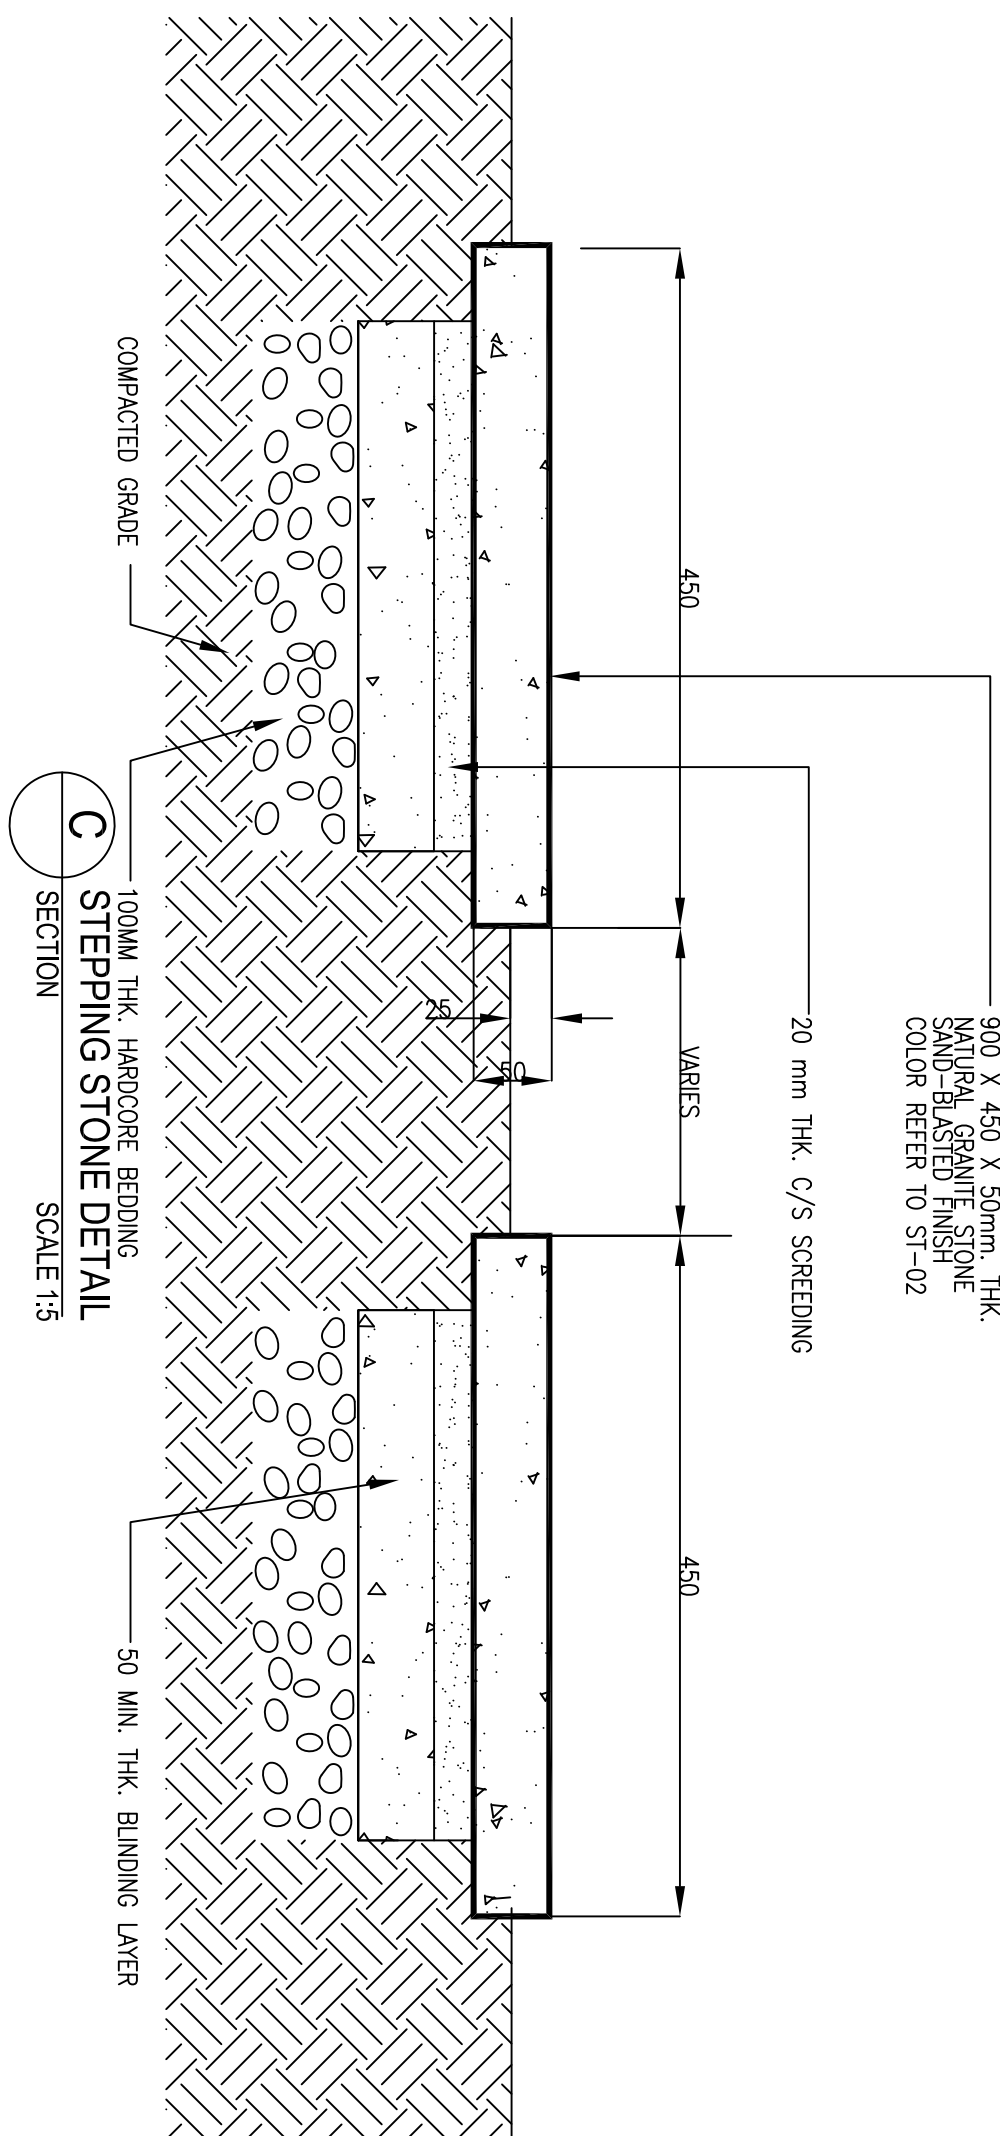

C STEPPING STONE DETAIL
SECTION SCALE 1:5

NOTE:
- CONTRACTOR TO LOCATE EXPANSION JOINT @ MAX. 15 PER LINEAR METER & TO BE APPROVED BY ARCHITECT / STRUCTURAL ENGR.
- ALL SCREEDING, WATERPROOFING, STRUCTURAL SLABS SHOULD REFER TO DRAWINGS.
- ALL DRAINAGE POINTS, CALCULATIONS & EXACT LOCATIONS OF SUB-SOIL DRAINS SHOULD REFER TO DRAINAGE CONSULTANT'S DRAWINGS.
- PLACING SOIL & PLANTING MATERIALS SYSTEM SHALL BE SUPPLIED & INSTALLED BY SOFT LANDSCAPE SUB-CONTRACTOR.
- THE CONTRACTOR IS REQUIRED TO COORDINATE SPECIALTY LEVELS AMONG SOIL SURFACES, DRAINAGE, PLANTING, AND OTHER RELATED PLANTING AREA.
- CONTRACTOR TO PROVIDE SHOP DRAWINGS, FINISH CALCULATIONS FOR ARCHITECT'S APPROVAL.
- CUTTING OF STONE FOR PLANTER KEEP COING SHOULD BE IN SEGMENT AND TO FOLLOW THE CURVILINEAR PROFILES.

No.	Date	Description	Initial
Revision			
Consultant Project No. 080101			

ARTHUR C. S. KWOK
ARCHITECTS & ASSOCIATES LIMITED
郭志偉建築師事務所
1401 AVONLE CENTRE ONE KOWLOON

TEAM 73 HK Limited
urban design urban planning landscape architecture
城市設計 城市規劃 景觀建築
73 建築師有限公司
73 建築師有限公司
18/F, 633 AVONLE CENTRE ONE, KOWLOON
電話: (852) 2501 2388
傳真: (852) 2501 2389
www.team73.com.hk

THOMAS ANDERSON & PARTNERS
(H.K.) LIMITED
CONSULTING ENGINEERS, BUILDING SERVICES

Name	Signed	Date
Designed	KH	02 DEC 2011
Drawn	RL	02 DEC 2011
Checked	SI	08 DEC 2011
Approved	SF	08 DEC 2011

Contract No.

File No.

Project No. 420 R0

Consultant Agreement No. 9AS022

Contract LOCAL OPEN SPACE AT CHUNG YEE STREET, KOWLOON CITY DISTRICT

Drawing Title STEPPING STONE DETAIL

Drawing No. AB/2263/EW121

Scale AS SHOWN
13 DEC 2011
(Date)

