

- NOTE:
- CONTRACTOR TO LOCATE EXPANSION JOINT @ MAX. 5700 LINEAR METERS & TO BE APPROVED BY ARCHITECT / STRUCTURAL ENGINEER.
  - ALL SCREEDING, WATERPROOFING, STRUCTURAL SLAB SHOULD REFER TO ARCHITECT'S STRUCTURAL ENGR. SPECS. / DRAWINGS.
  - ALL DAMAGE PAINTS, CALCULATIONS & EXACT LOCATIONS OF SPOOLS, DRAINS & SERVICES TO BE SHOWN TO DRAWING CONSULTANTS DRAWINGS.
  - PLANTING SOIL & PLANTING MATERIALS INCLUDING PROPRIETARY BRANDED SYSTEM SHALL BE SUPPLIED & INSTALLED BY SOFT LANDSCAPE SUB-CONTRACTOR.
  - THE CONTRACTOR IS REQUIRED TO COORDINATE WITH ALL OTHER BUILDING SERVICES, PLUMBING, ELECTRICAL, MECHANICAL, AND ALL OTHER BUILDING SERVICES WITHIN THE SITE.
  - CONTRACTOR TO PROVIDE SHOP DRAWINGS, FINING DETAILS, MATERIAL SAMPLES AND STRUCTURAL CALCULATIONS FOR ARCHITECT'S APPROVAL.
  - CUTTING OF STONE FOR PLASTER KERB COPING SHOULD BE IN SEQUENCE AND TO FOLLOW THE CURVILINEAR PROFILES.

No.	Date	Description	Initial

Revision  
 Consultant Project No. 080101

**ARTHUR G. S. KWOK**  
 ARCHITECTS & ASSOCIATES LIMITED  
 郭志輝建築師有限公司  
 1401 ARCADE CENTRE ONE KOWLOON



**地 TEAM 73 HK Limited**  
 urban design urban planning landscape architecture  
 7/F, 700A-700B, 700C, 700D, 700E, 700MN, 700MO, 700MP, 700NO, 700NP, 700NQ, 700ZZ

**THOMAS ANDERSON & PARTNERS**  
 (H.K.) LIMITED  
 CONSULTING ENGINEERS, BUILDING SERVICES

Name	Signed	Date
Designed	KH	20 DEC 2011
Drawn	KH	20 DEC 2011
Checked	SI	20 DEC 2011
Approved	SF	20 DEC 2011

Contract No.

File No.

Project No. 420 R0


Consultant Agreement No. 9AS022

Contract LOCAL OPEN SPACE AT CHUNG YEE STREET, KOWLOON CITY DISTRICT

Drawing Title  
 TYPICAL BOUNDARY FENCE DETAIL 1

Drawing No. AB/2263/EW122

Scale AS SHOWN  
 13 JUN 2012  
 (Date)

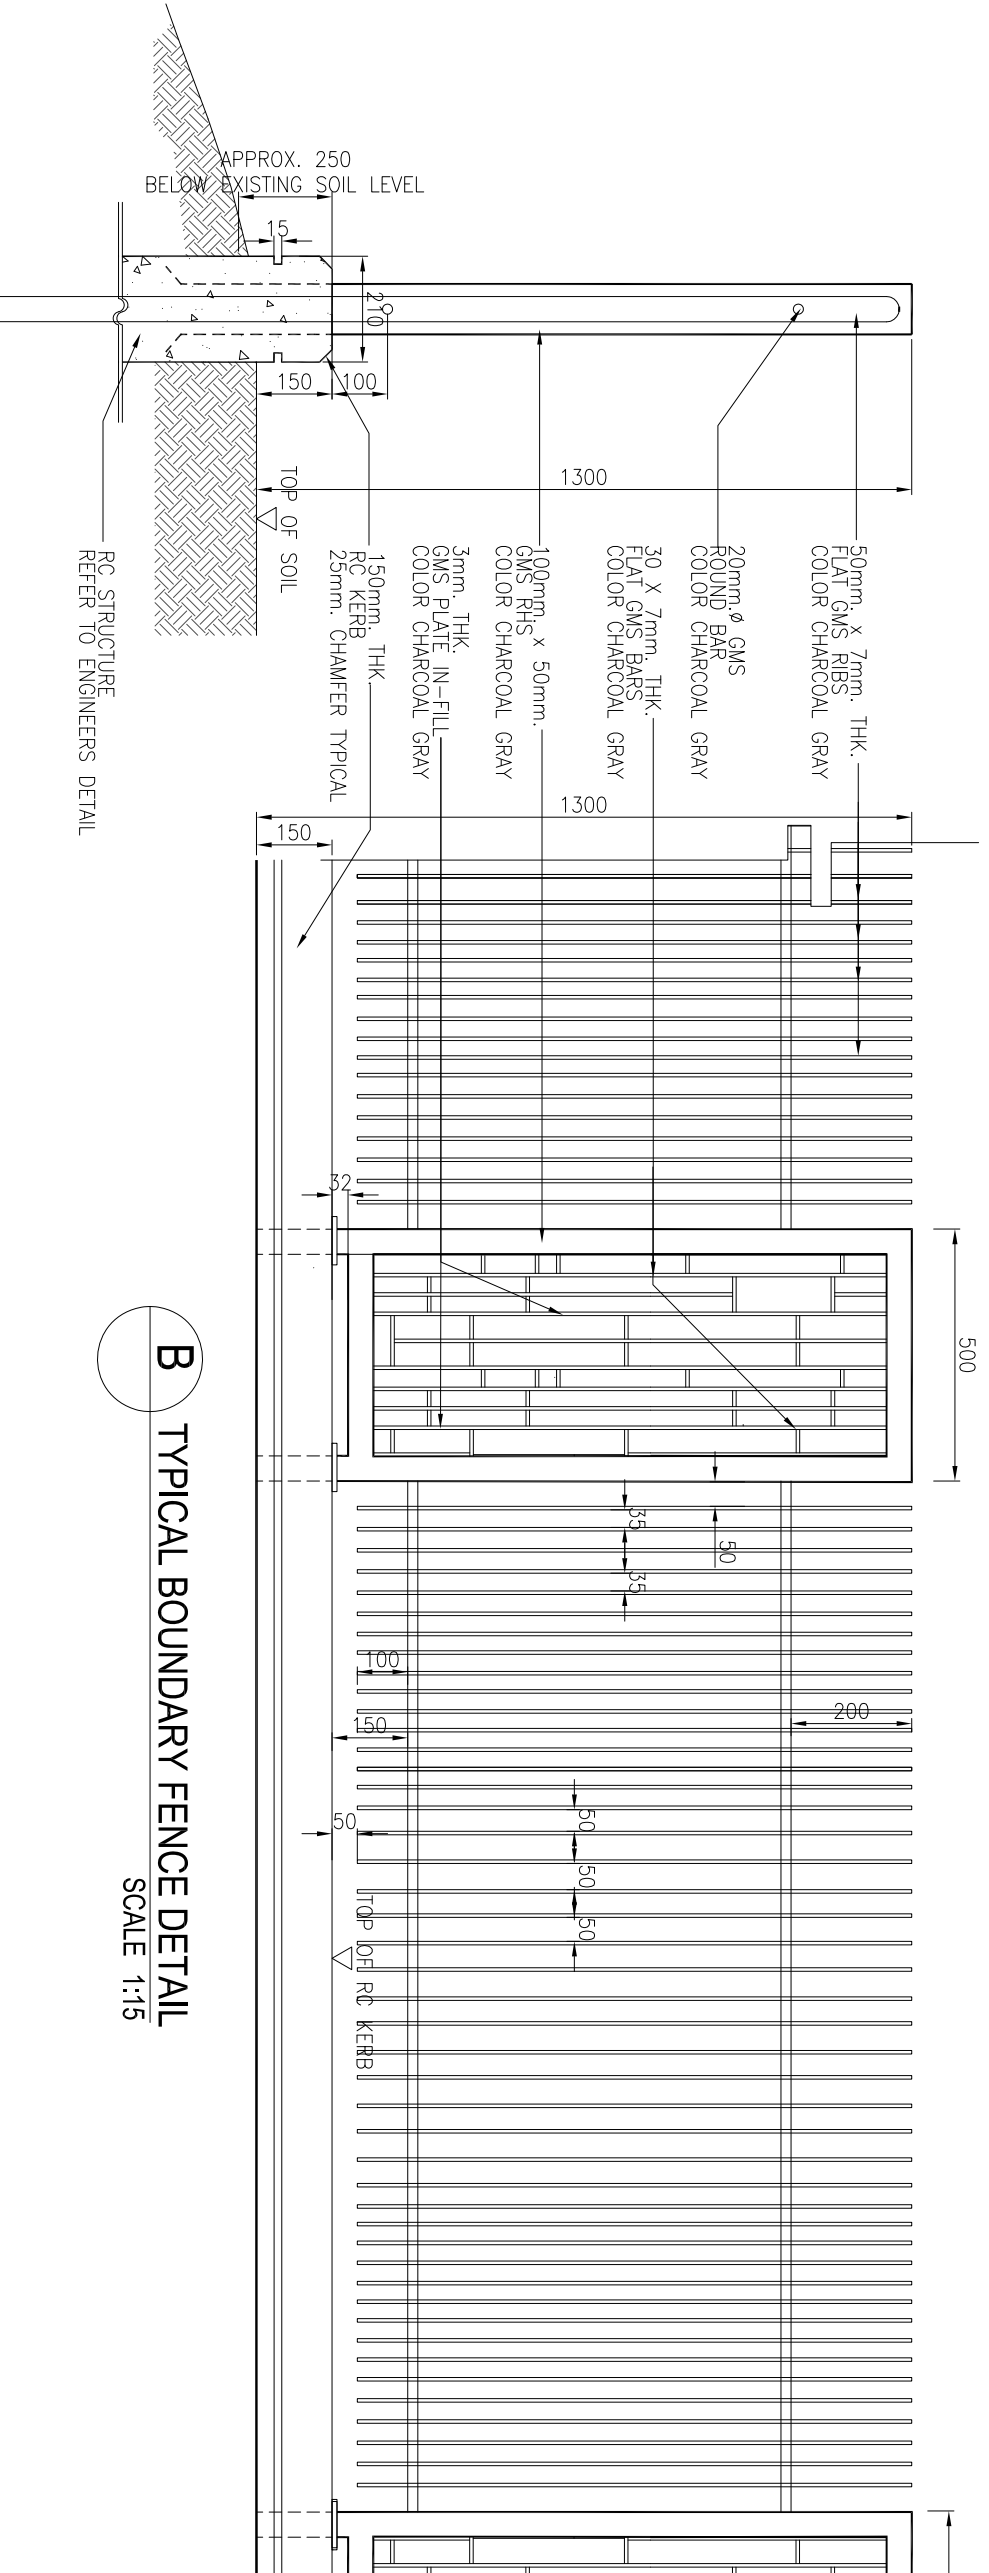

**A** TYPICAL BOUNDARY FENCE SECTION  
 SCALE 1:15

**B** TYPICAL BOUNDARY FENCE DETAIL  
 SCALE 1:15