




A RAILING AND LINK BRIDGE DETAIL
SCALE 1:75

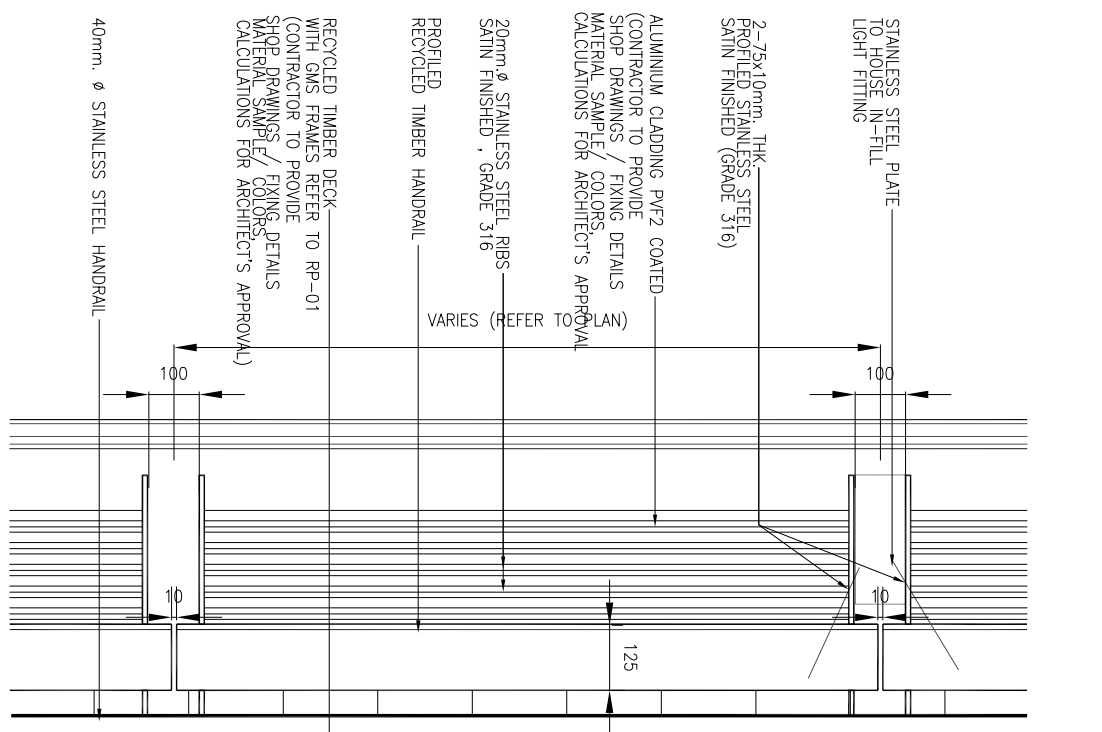

C RAILING AND LINK BRIDGE DETAIL
SCALE 1:15

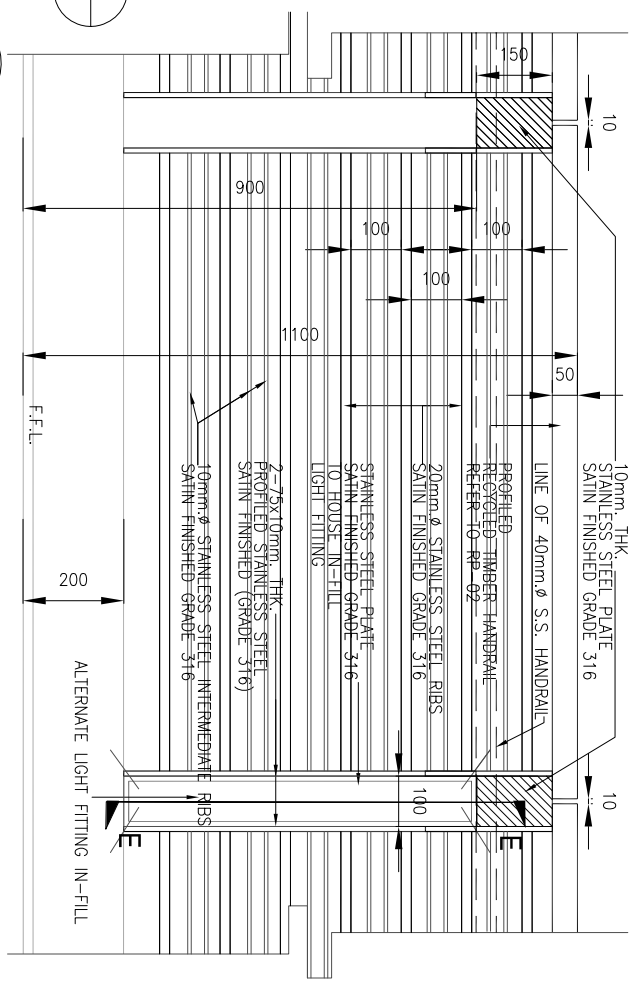

D RAILING AND LINK BRIDGE DETAIL
SCALE 1:15

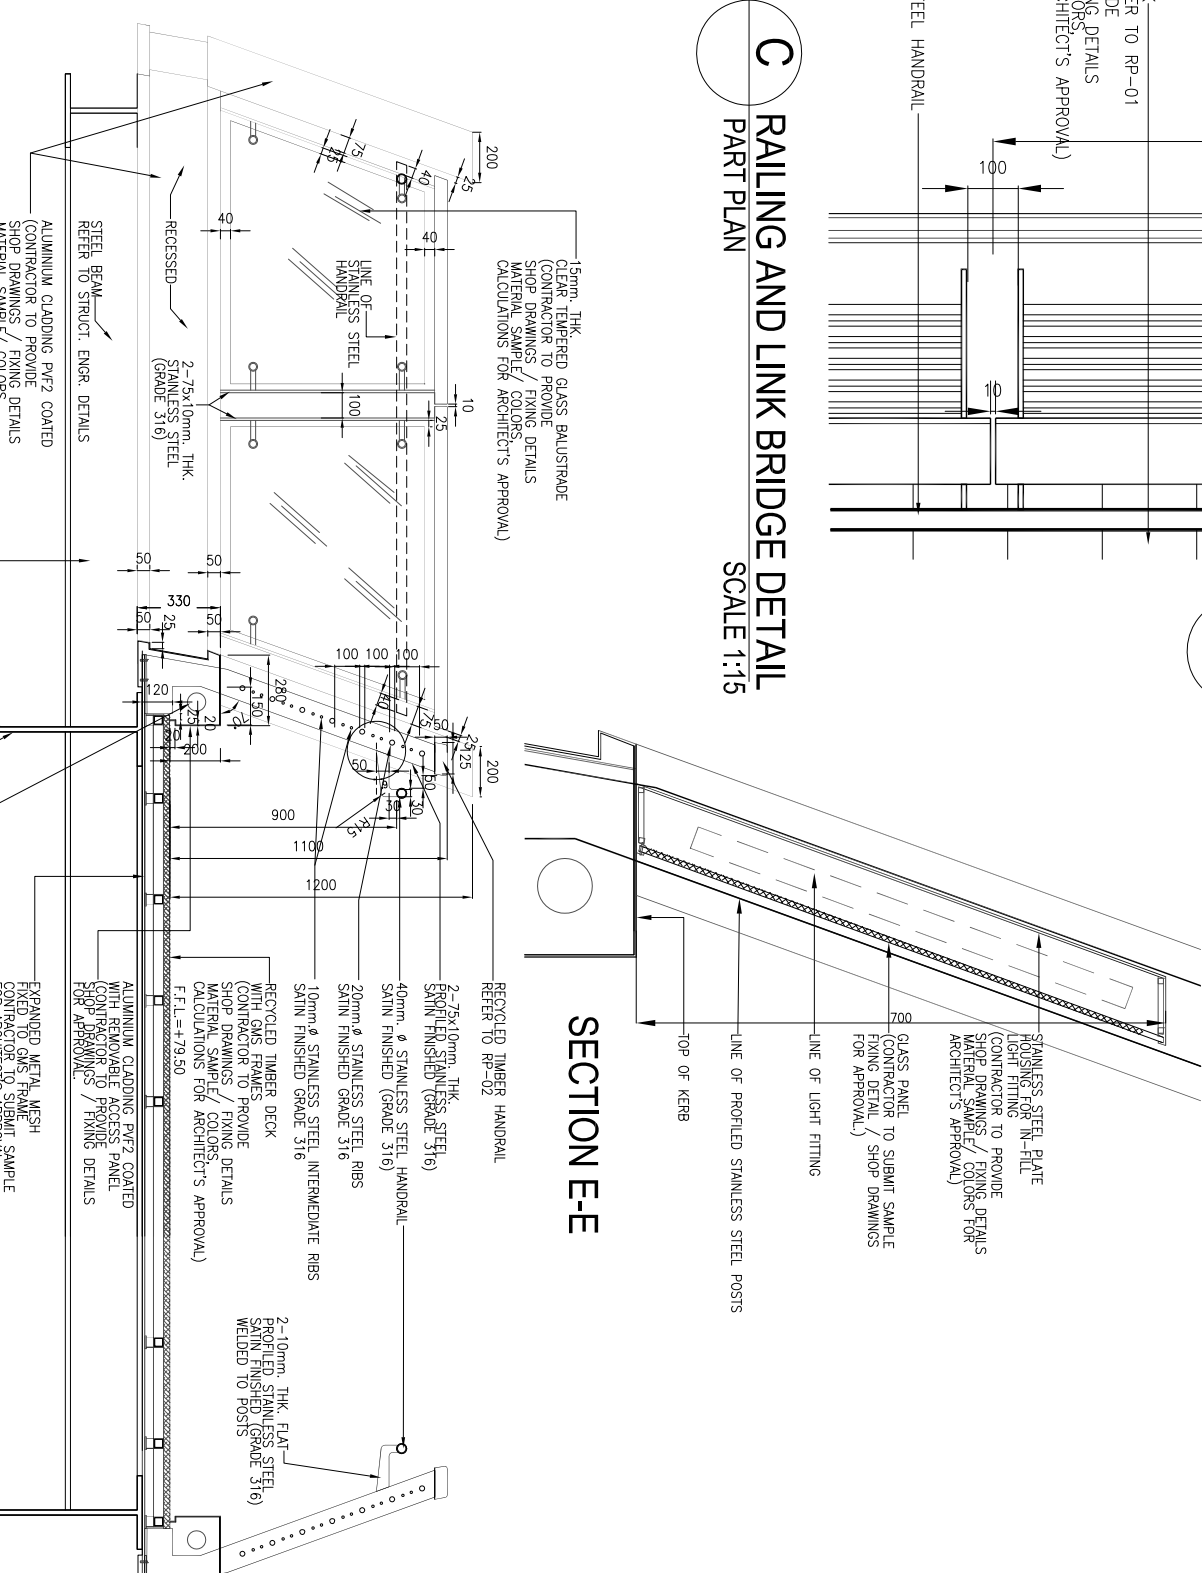

SECTION E-E

B RAILING AND LINK BRIDGE DETAIL
SCALE 1:25

NOTE:
 1. CONTRACTOR TO LOCATE EXPANSION JOINT APPROVED BY ARCHITECT / STRUCTURAL ENGR.
 2. ALL SCREENING, WATERPROOFING, STRUCTURAL SLAB SHOULD REFER TO ARCHITECT'S STRUCTURAL ENGR. SPECS. / DRAWINGS.
 3. CHANGE POINT, CALCULATIONS & EVALUATIONS OF S/S, S/O, DIMS SHOULD REFER TO DRAWING CONSULTANTS DRAWINGS.
 4. PLANNING SOIL & PLANNING MATERIALS INCLUDING PROPER TYPED DRAINAGE SYSTEM SHALL BE SUPPLIED & INSTALLED BY SEPT LANDSCAPE SUBCONTRACTOR.
 5. CONTRACTOR TO PROVIDE APPROPRIATE DRAINAGE INSPECTION CHAMBERS, PLANNING MATERIALS, BUILDING SERVICES WITHIN THE PLANNING AREA.
 6. CONTRACTOR TO PROVIDE SHOP DRAWINGS, FINING DETAILS, MATERIAL SAMPLES AND STRUCTURAL CALCULATIONS FOR ARCHITECT'S APPROVAL.

No.	Date	Description	Initial
Revision			
Consultant Project No. 080101			

ARTHUR C. S. KWOK
ARCHITECTS & ASSOCIATES LIMITED
郭志輝建築師有限公司
1401 ARGYLE CENTRE ONE KOWLOON

THE TEAM 73 HK Limited
Urban design, urban planning, landscape architecture
城市設計, 城市規劃, 園藝建築
11/F, 433 ARGYLE ROAD, KOWLOON, HONG KONG
TEL: (852) 2882 8488 FAX: (852) 2882 8486
E-MAIL: csw@team73.com.hk

CANNISTON CONSULTANTS LIMITED
香港工程師有限公司
11/F, 433 ARGYLE ROAD, KOWLOON, HONG KONG
TEL: (852) 2882 8488 FAX: (852) 2882 8486
E-MAIL: csw@team73.com.hk

THOMAS ANDERSON & PARTNERS (H.K.) LIMITED
CONSULTING ENGINEERS, BUILDING SERVICES

Name	Signed	Date
Designed	KH	02 DEC 2011
Drawn	RL	02 DEC 2011
Checked	SI	08 DEC 2011
Approved	SF	08 DEC 2011

Contract No.	
File No.	
Project No.	420 RO
Consultant Agreement No.	9ASQ22
Contract Local	LOCAL OPEN SPACE AT CHUNG YEE STREET, KOWLOON CITY DISTRICT
Drawing Title	RAILING AND LINK BRIDGE DETAIL
Drawing No.	AB/2263/EM127
Scale	AS SHOWN
Date	13 DEC 2011

ARCHITECTURAL SERVICES DEPARTMENT