



REFER TO BLOW-UP PLAN

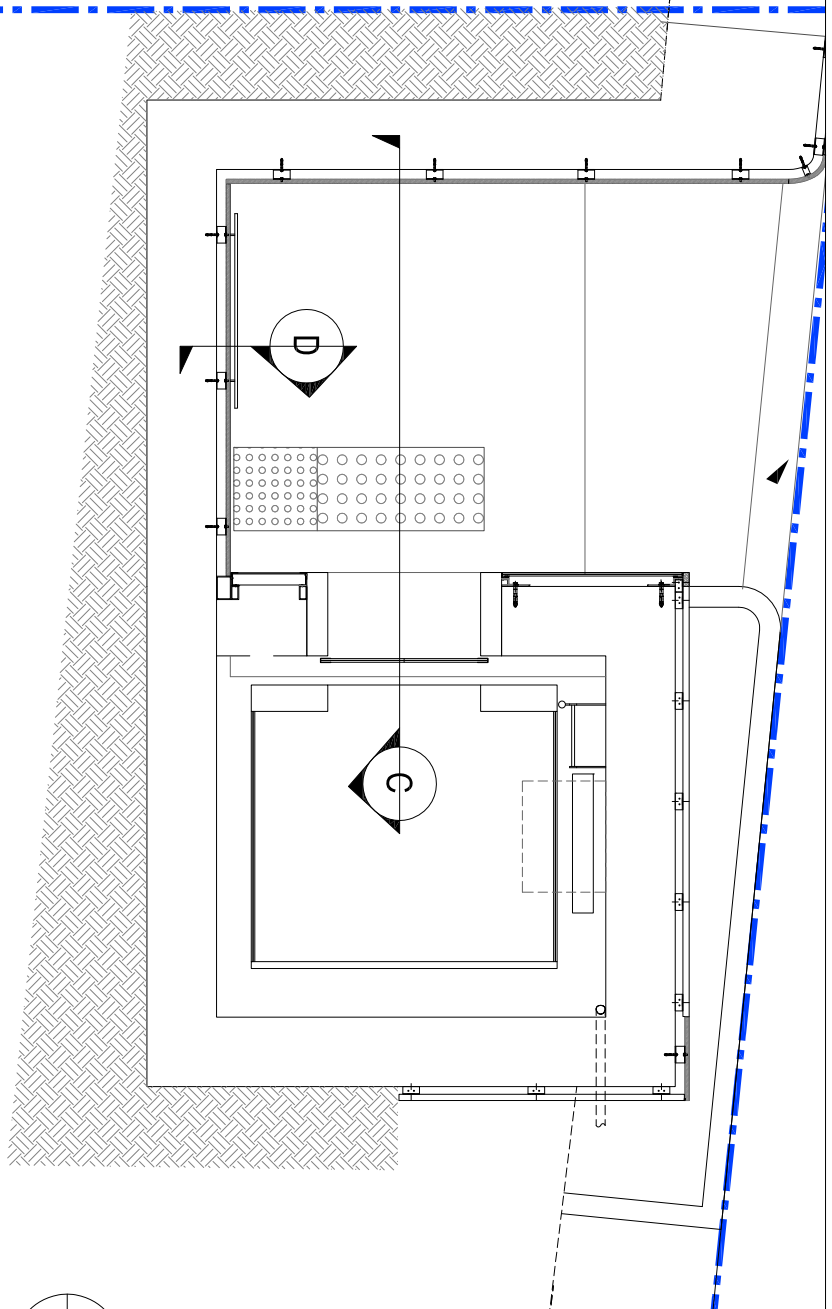


B SIGNAGE AT LIFT
ENTRANCE DETAIL
BLOW-UP PLAN

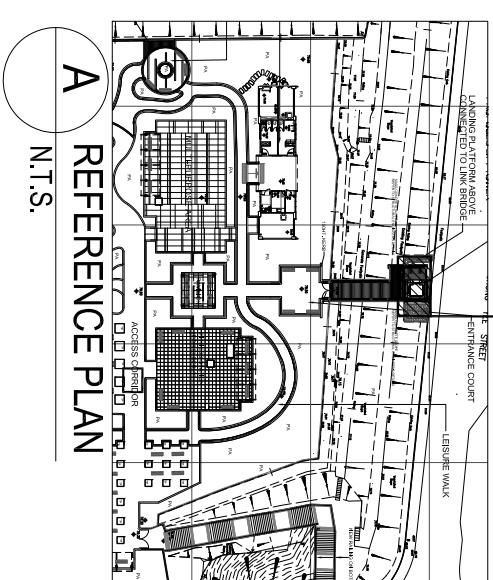

A REFERENCE PLAN
N.T.S.

NOTE:
 • CONTRACTOR TO LOCATE EXPANSION JANT @ MAX. 15 PER LINEAR METRE, & TO BE APPROVED BY ARCHITECT / STRUCTURAL ENGR.
 • ALL SCREENING, WATERPROOFING, STRUCTURAL SLAB SHOULD REFER TO ARCHITECT'S STRUCTURAL ENGR. SPECS. / DRAWINGS.
 • ALL DRAINAGE POINTS, CALCULATIONS & EXACT LOCATIONS OF SURF-SOIL DRAINS SHOULD REFER TO DRAINAGE CONSULTANT'S DRAWINGS.
 • PLANTING SOIL & PLANTING MATERIALS INCLUDING PROTECTIVE FRAME SHALL BE BY SOFT LANDSCAPE SUB-CONTRACTOR.
 • THE CONTRACTOR IS REQUIRED TO COORDINATE ESPECIALLY THE LEVELS AMONG SOIL SURFACES, DRAINAGE INSPECTION CHAMBERS, PLANTING & PLANTING AREA.
 • CONTRACTOR TO PROVIDE SHOP DRAWINGS, FINISH DETAILS, MATERIAL SAMPLES AND STRUCTURAL DETAILS, AND LIFT SIGNAGE AND STRUCTURAL CUTTING OF STONE FOR PLANTER. KERB COPING SHOULD BE IN SEGMENT AND TO FOLLOW THE CURVILINEAR PROFILES.

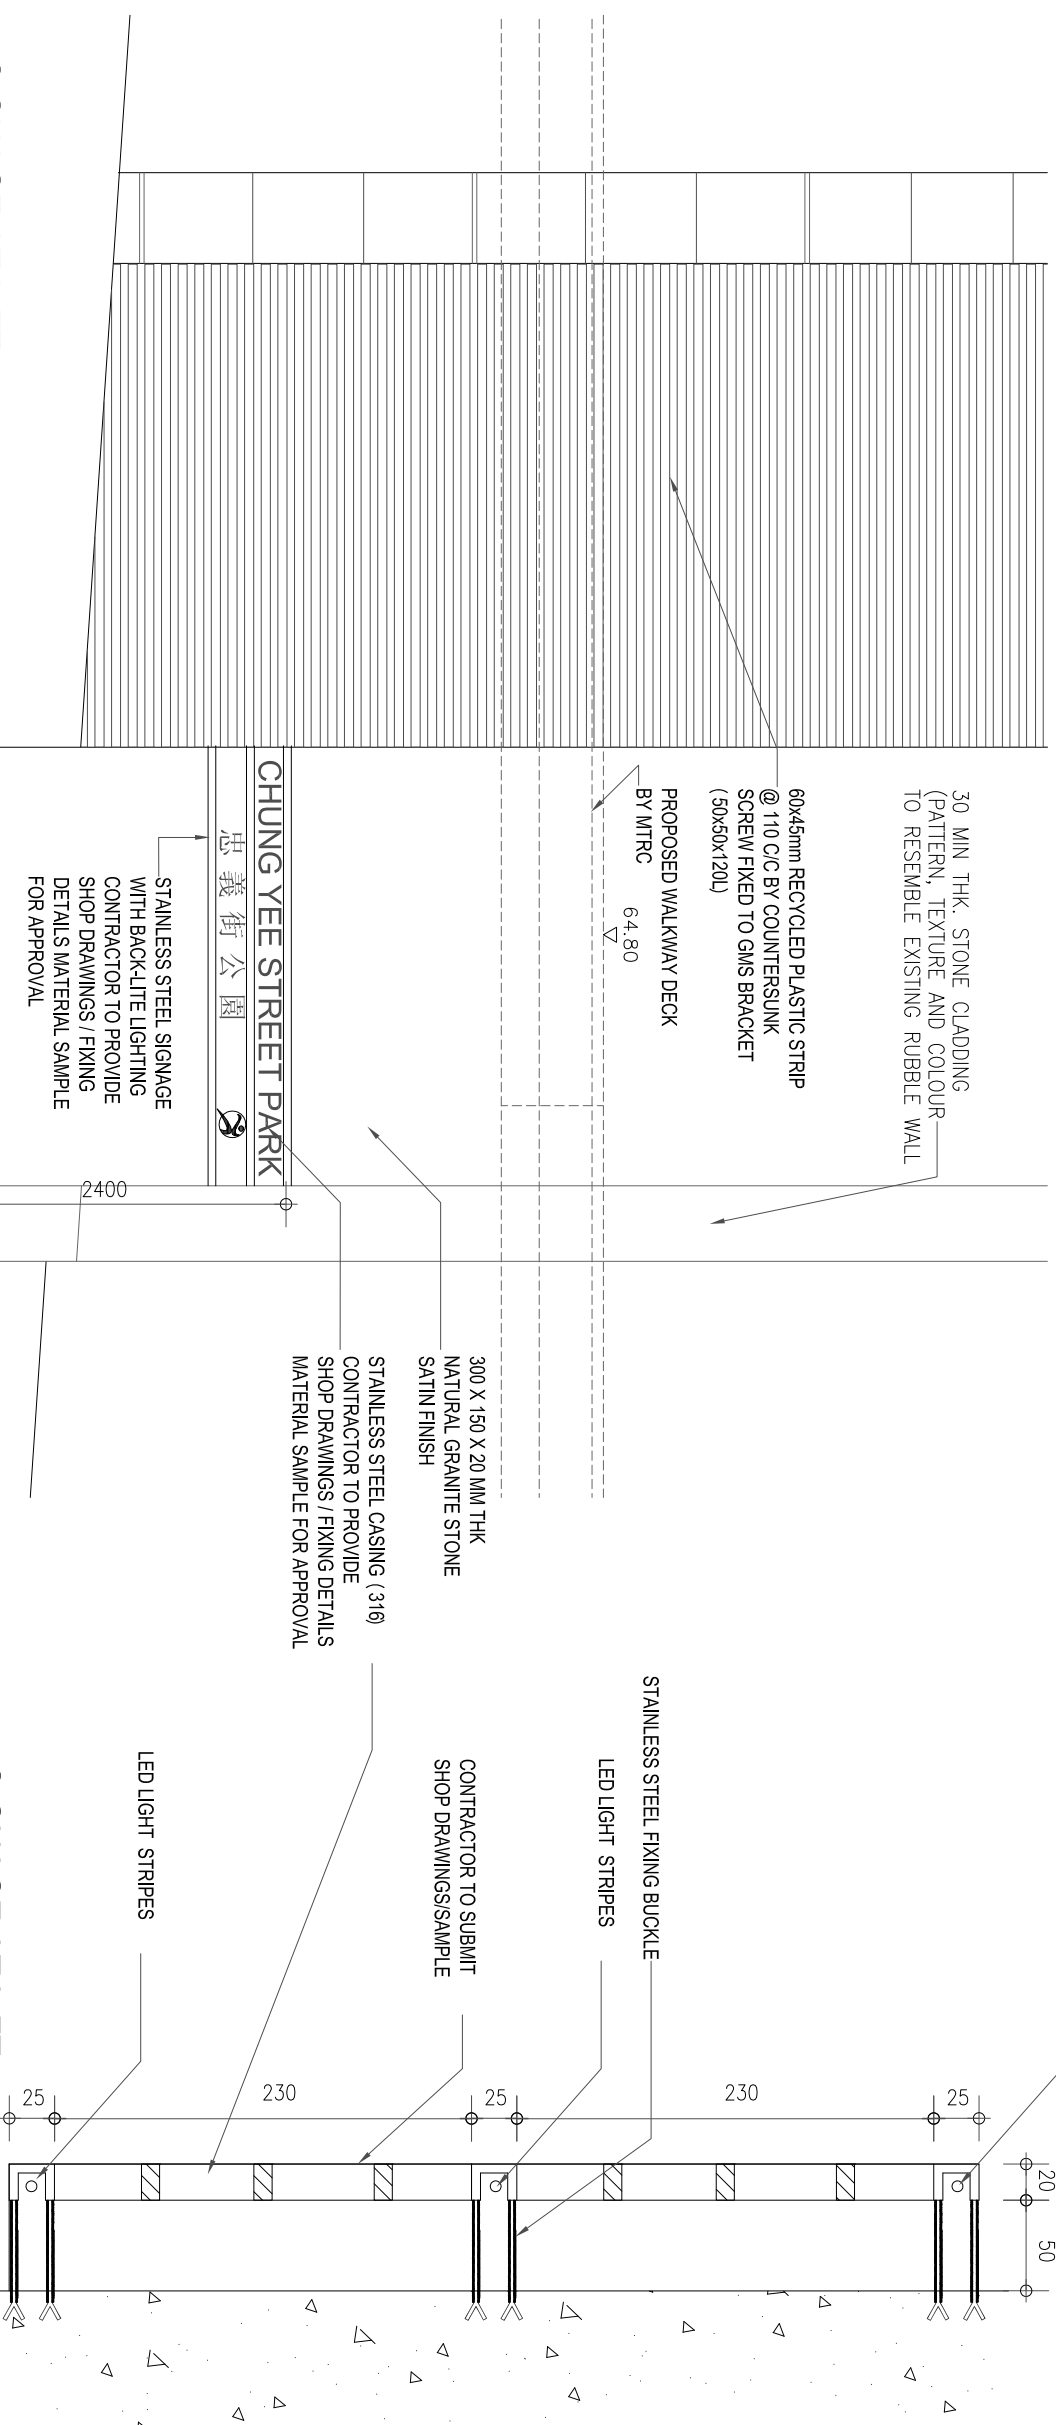

C SIGNAGE AT LIFT
ENTRANCE DETAIL
ELEVATION SCALE 1:100

D SIGNAGE AT LIFT
ENTRANCE DETAIL
SECTION SCALE 1:30

ARTHUR C. S. KWOK
 ARCHITECTS & ASSOCIATES LIMITED
 郭志偉建築師有限公司
 1401 ARGYLE CENTRE ONE KOWLOON

地 TEAM 73 HK Limited
 urban design urban planning landscape architecture
 城市設計 城市規劃 景觀建築
 11/F, 433 ARGYLE ROAD, NORTH POINT, HONG KONG
 Tel: 2862-0113 Fax: 2862-4009 Email: info@team73.com
 11/F, 433 亞答街, 北角, 香港
 電話: (852) 2862 0113 傳真: (852) 2862 4009 電郵: info@team73.com

CANVEST CONSULTANTS LIMITED
 建築師及工程師聯合有限公司
 11/F, 433 ARGYLE ROAD, NORTH POINT, HONG KONG
 Tel: 2862-0113 Fax: 2862-4009 Email: info@canvest.com
 11/F, 433 亞答街, 北角, 香港
 電話: (852) 2862 0113 傳真: (852) 2862 4009 電郵: info@canvest.com

THOMAS ANDERSON & PARTNERS
 (H.K.) LIMITED
 CONSULTING ENGINEERS, BUILDING SERVICES
 湯瑪士(香港)有限公司

Name	Signed	Date
Designed	KH	02 DEC 2011
Drawn	RL	02 DEC 2011
Checked	SI	02 DEC 2011
Approved	SF	02 DEC 2011

Contract No.

File No.

Project No. 420 RO

Consultant Agreement No. 9ASO22

Contract LOCAL OPEN SPACE AT CHUNG YEE STREET, KOWLOON CITY DISTRICT

Drawing Title

SIGNAGE AT LIFT ENTRANCE DETAIL

Drawing No. AB/2263/EM136

Scale AS SHOWN

13 JUN 2012 (Date)

ARCHITECTURAL SERVICES DEPARTMENT