


NOTE:  
MAINTENANCE ACCESS TO ROOF BY MOBILE SCAFFOLD

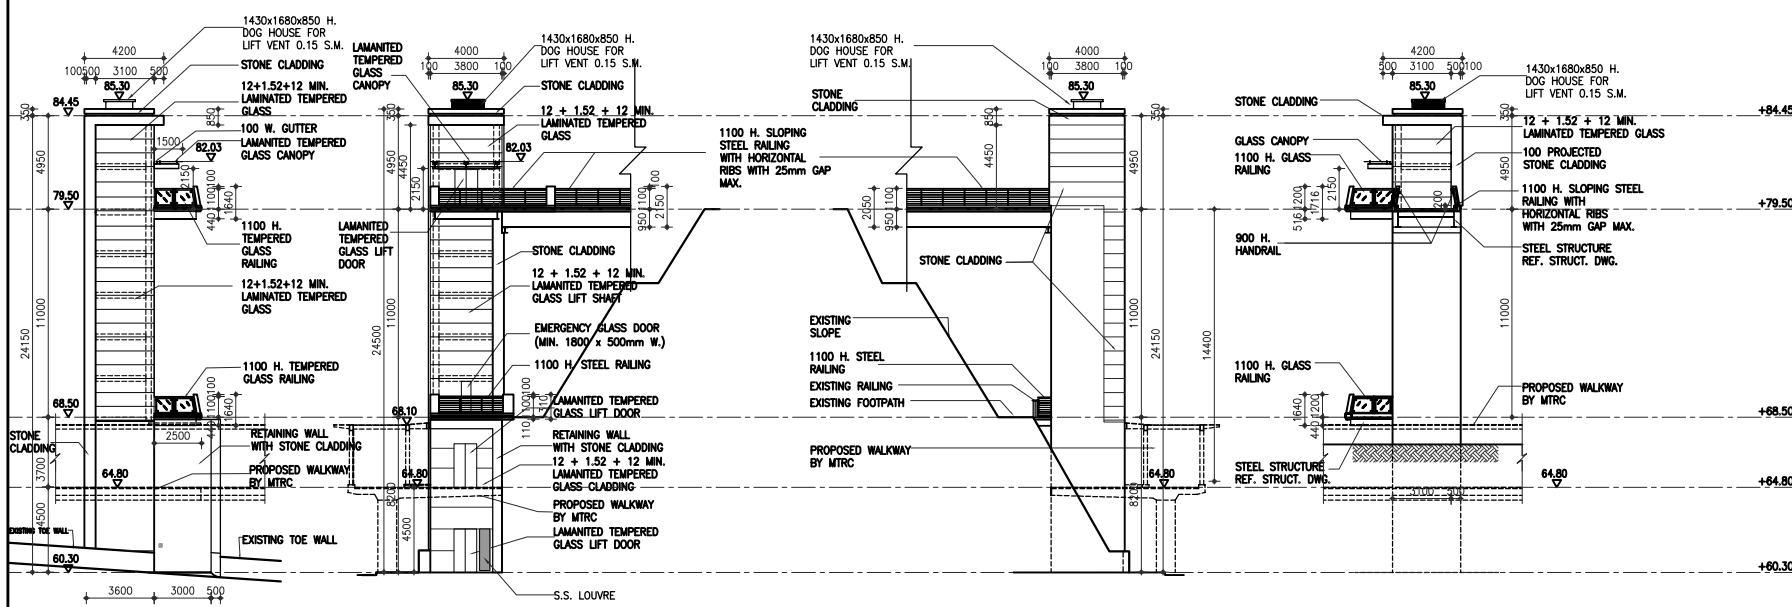

ELEVATION A (FACING CHUNG YEE ST)      ELEVATION B      ELEVATION C      ELEVATION D (FACING SLOPE)

SCHEDULE OF MINIMUM DIMENSIONS FOR LIFT INSTALLATION

LIFT NO.	RATED LOAD (kg)	NOS. OF PERSON	RATED SPEED (m/s)	CAR INTERNAL SIZES				WELL MIN. DIMENSIONS				TINTED ENTRANCE				PIT DEPTH (Ph) (mm.)		HEADROOM (Sh) (mm.)		OVERALL HEADROOM (Lh) (mm.)					
				WIDTH (Cw) (mm.)		DEPTH (Cd) (mm.)		HEIGHT (mm.)		WIDTH (Ww) (mm.)		DEPTH (Wd) (mm.)		WIDTH (Ew) (mm.)		HEIGHT (Eh) (mm.)		REQ.	PRO.	REQ.	PRO.	REQ.	PRO.		
				REQ.	PRO.	REQ.	PRO.	MAX. AREA	PRO. (max.)	REQ.	PRO.	REQ.	PRO.	REQ.	PRO.	REQ.	PRO.	REQ.	PRO.	REQ.	PRO.	REQ.	PRO.		
L1	1600	21	1.5	2000	2000	1750	1750	3.56	3.50	2300	2500	2600	2800	2600	2600	1100	1100	2100	2200	1900	1900	4800	4800	7800	MACHINE-ROOM-LESS

Notes :

No.	Date	Description	Initial
-----	------	-------------	---------

Revision  
Consultant Project No. 080101

**ARTHUR C. S. KWOK ARCHITECTS & ASSOCIATES LIMITED**  
 1401 ARGYLE CENTRE ONE KOWLOON

**TEAM 73 HK Limited**  
 urban design urban planning landscape architecture

**CANWEST CONSULTANTS LIMITED**  
 CIVIL & STRUCTURAL ENGINEERS

**THOMAS ANDERSON & PARTNERS (H.K.) LIMITED**  
 CONSULTING ENGINEERS, BUILDING SERVICES

	Name	Signed	Date
Designed	PT/EL	<i>PT/EL</i>	DEC 2011
Drawn	WS	<i>WS</i>	DEC 2011
Checked	TH	<i>TH</i>	DEC 2011
Approved	AL	<i>AL</i>	DEC 2011

Contract No. SS T320

File No.

Project No. 420 RO

Consultant Agreement No. 9AS022

Contract LOCAL OPEN SPACE AT CHUNG YEE STREET, KOWLOON CITY DISTRICT

Drawing Title LAYOUT PLANS AND ELEVATIONS OF LIFT TOWER

Drawing No. AB/2263/GP008      Scale A1 = 1 : 200 A3 = 1 : 400

(Date)

**ARCHITECTURAL SERVICES DEPARTMENT**