


LEGEND:

- WORKS AREA
- CONSTRUCTION SITE
- WORKS AREA WITH COVERED WALKWAY
- HOARDING
- WATER-FILLED PROFILE BARRIERS
- TRAFFIC CONES AND RAILINGS WITH FLASHING LIGHT
- TRAFFIC CONES
- RAILING
- SITE ACCESS
- REVOLVED FLASHING LIGHT
- WHEEL WASHING FACILITIES
- EXISTING GMB STOP
- RELOCATED GMB STOP
- EXISTING BUS STOP
- RELOCATED BUS STOP
- DIRECTION FOR PEDESTRIAN
- TEMPORARY TRAFFIC SIGN
- EXISTING TRAFFIC SIGNAL POST IN GROUND
- EXISTING TRAFFIC SIGNAL POST IN OIL DRUM
- RELOCATED TRAFFIC SIGNAL POST IN OIL DRUM
- NEW TRAFFIC SIGNAL POST IN OIL DRUM
- EXISTING TRAFFIC SIGNAL POST IN OIL DRUM TO BE DELETED
- EXISTING BELISHA BEACON IN GROUND
- RELOCATED BELISHA BEACON IN OIL DRUM

CONTROLLED COPY NO. 1

- NOTES:**
- ALL TEMPORARY LIGHTING, SIGNING, TRAFFIC CONES AND ROAD MARKINGS SHOULD BE CARRIED OUT IN ACCORDANCE WITH THE CODE OF PRACTICE FOR THE LIGHTING, SIGNING AND GUARDING OF ROAD WORKS BY HIGHWAYS DEPARTMENT AND VOLUME THREE OF TRANSPORT PLANNING AND DESIGN MANUAL BY TRANSPORT DEPARTMENT.
 - ALL NEARBY ACCESS WILL BE MAINTAINED.
 - ALL TRAFFIC SIGHTLINES SHOULD NOT BE OBSTRUCTED BY THE PROPOSED WORKS.
 - THE WORKS WILL BE COORDINATED WITH THE OTHER NEARBY WORKS.
 - DISTRICT OFFICE AND LOCAL PARTIES WILL BE INFORMED BEFORE THE COMMENCEMENT OF WORKS, IF NECESSARY.

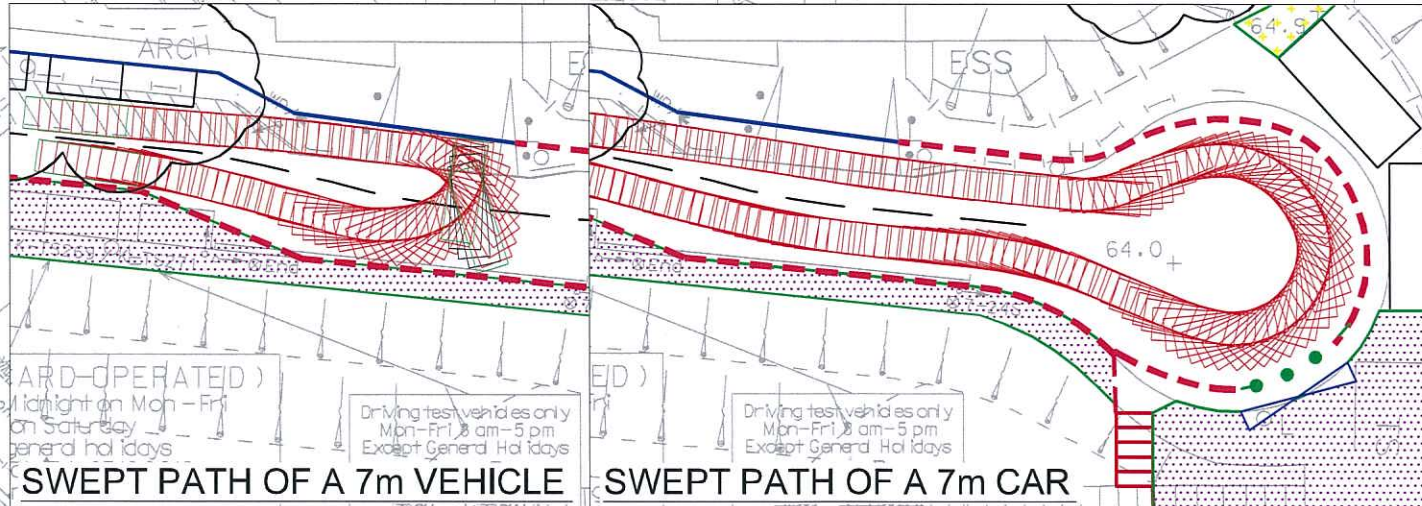

SLG Submission Case No.: KTESLG/1001/NCC/CYS/003

Drawing No.: KTESLG/1001/NCC/CYS/003.01

Approved: _____

SLG NO. 7 on 17 Nov 2011

or Circulation on _____

Certified by: [Signature]

For MTRC: Brendan Reilly (CM-Tunnels)

Tentative Commencement Date: 03 JAN 2012

End Date: 31 DEC 2014

SLG DRAWING NUMBER: KTESLG/1001/NCC/CYS/003.01

REV B

[Signature]
(YEUNG Kong-sang)
 Chief Engineer/Railway Development I-3
 13 0 NOV 2011

DRAWN: - DESIGNED: - CHECKED: - APPROVED: - DATE: 24/06/2011		MTR KWUN TONG LINE EXTENSION ORIGINATOR: 西松建設 Nishimatsu Construction Co. Ltd. 何黃交通顧問有限公司 Ho Wang SPB Limited Traffic & Transportation Consultants		TITLE: CONTRACT 1001 YMT TO WHAMPOA TUNNELS AND HOM STATION TEMPORARY TRAFFIC ARRANGEMENT FOR CHUNG YEE STREET FOOTBRIDGE CONSTRUCTION - STAGE 1	
REV	DESCRIPTION	BY	DATE	APPROVED	REV
B	SLGNG COMMENTS ON 18/10/11	-	OCT11	-	-
A	FIRST SUBMISSION.	-	JUN11	-	-

SCALE: 1 : 1000 (A3) DRAWING NO. KTESLG/1001/NCC/CYS/003.01 REV. B