



A REFERENCE PLAN
N.T.S.

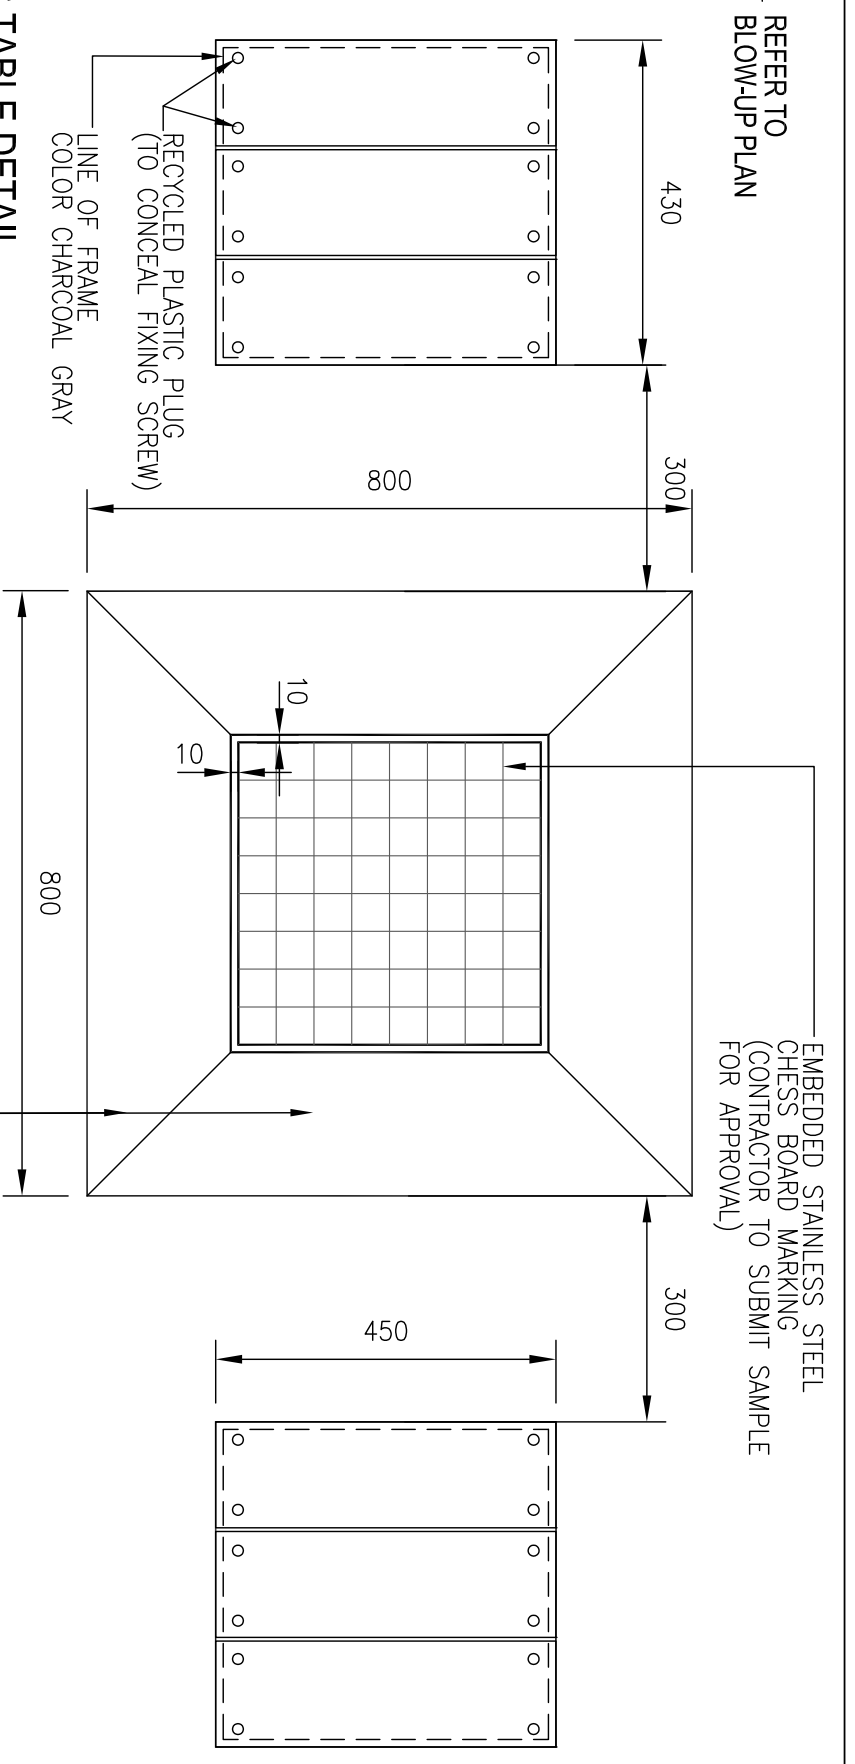

B CHESS TABLE DETAIL
BLOW-UP PLAN SCALE 1:30

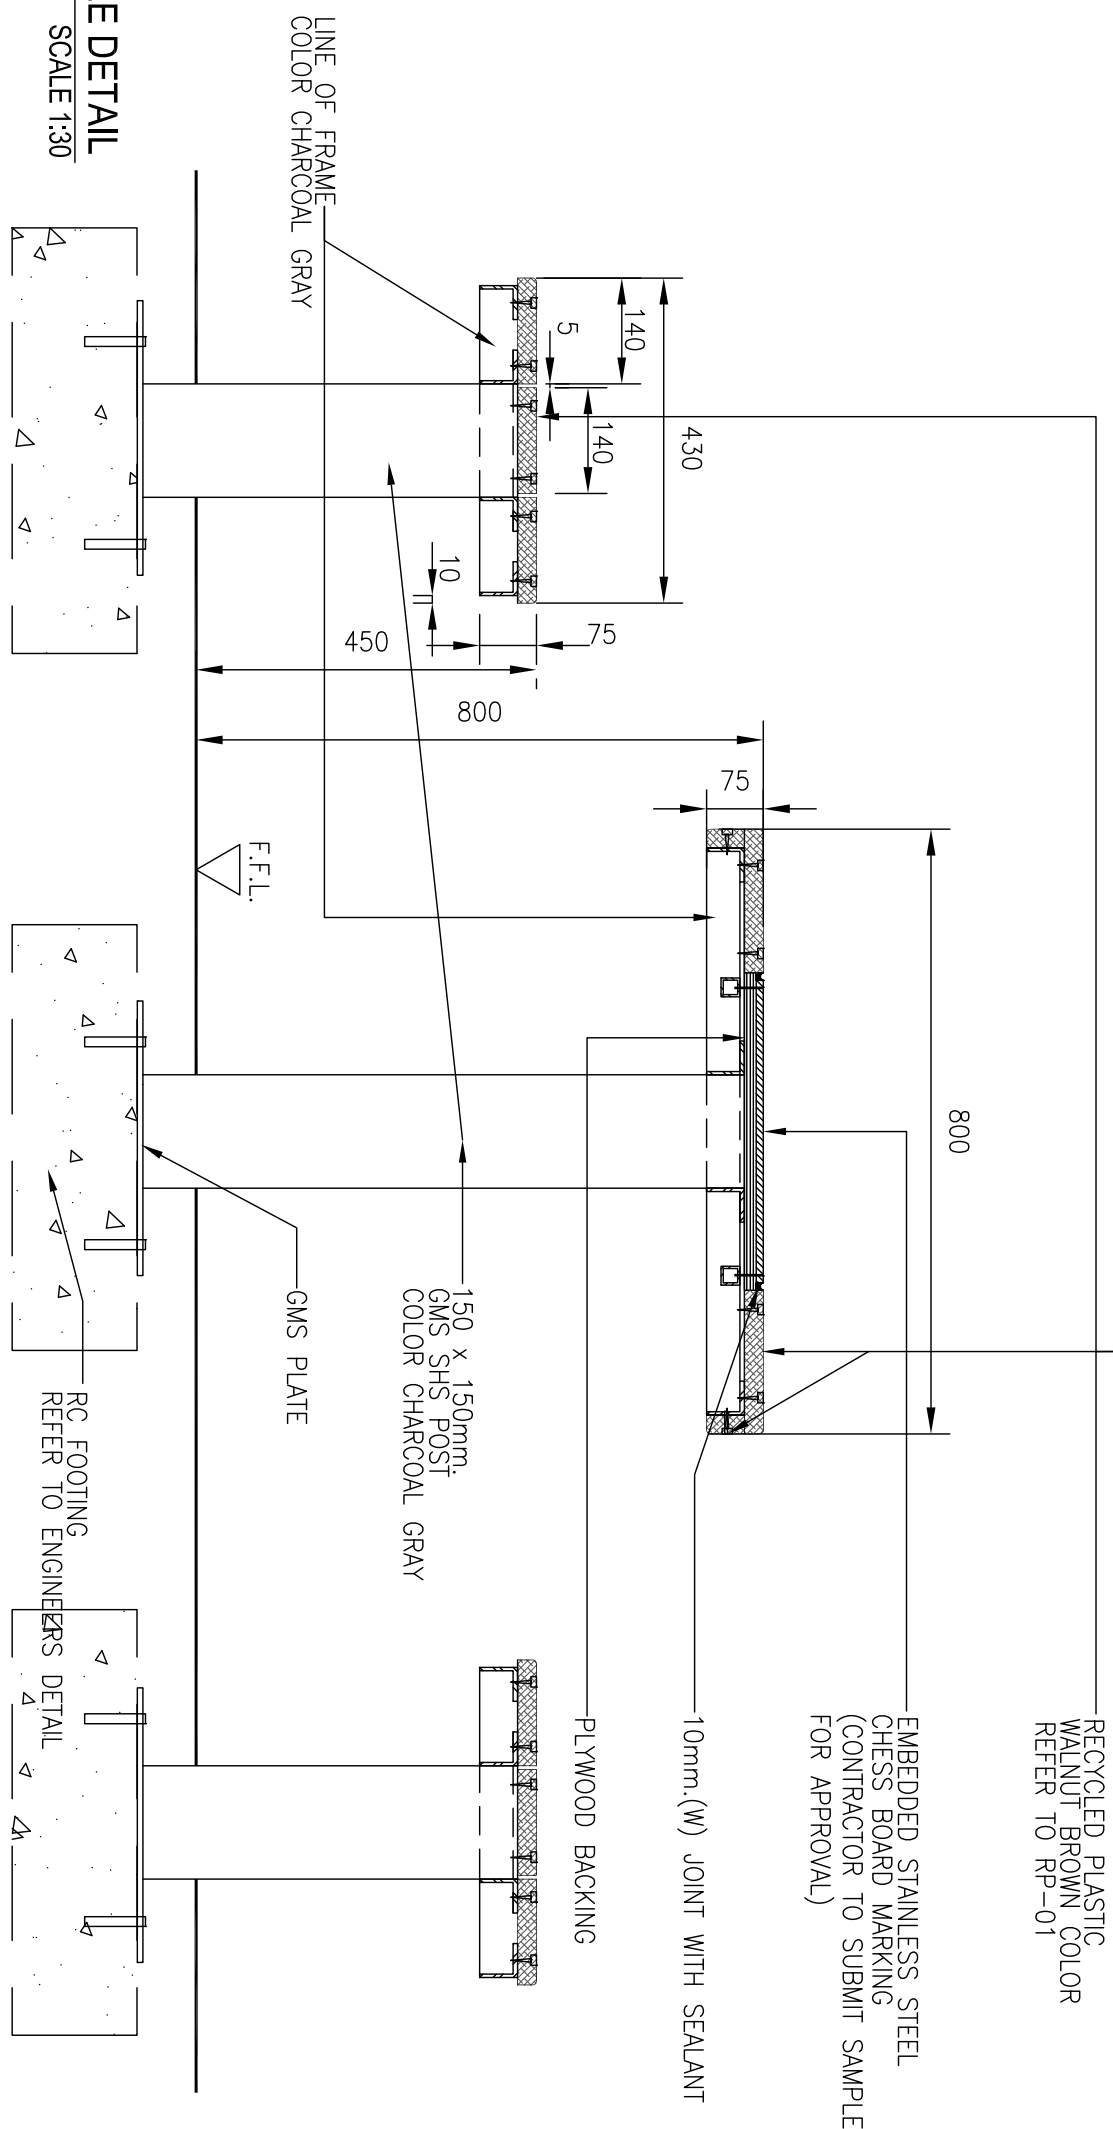

C CHESS TABLE DETAIL
SECTION SCALE 1:30

NOTE:

No.	Date	Description	Initial

Consultant Project No. 080101

ARTHUR C. S. KWOK
 ARCHITECTS & ASSOCIATES LIMITED
 1401 APPLE CENTRE ONE KOWLOON

TEAM 73 HK Limited
 urban design urban planning landscape architecture


Name	Signed	Date
Designed	KH	13 MAR 2009
Drawn	RL	02 DEC 2011
Checked	SI	02 DEC 2011
Approved	SF	02 DEC 2011

Contract No. _____
 File No. _____

Project No. 420 R0
 Consultant Agreement No. 9AS022

Contract LOCAL OPEN SPACE AT CHUNG YEE STREET, KOWLOON CITY DISTRICT
 Drawing Title CHESS TABLE DETAIL

Drawing No. AB/2263/EW106
 Scale AS SHOWN
 13 JUN 2012 (Date)

ARCHITECTURAL SERVICES DEPARTMENT