



REFER TO BLOW-UP PLAN 'B'

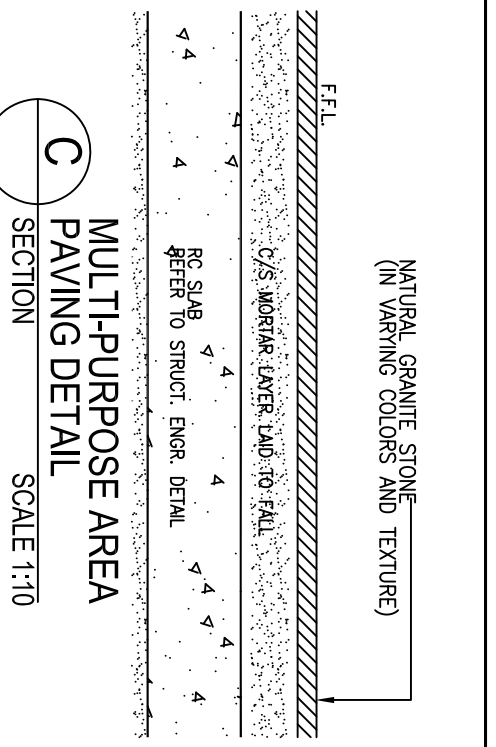


MULTI-PURPOSE AREA PAVING DETAIL
SECTION C
SCALE 1:10

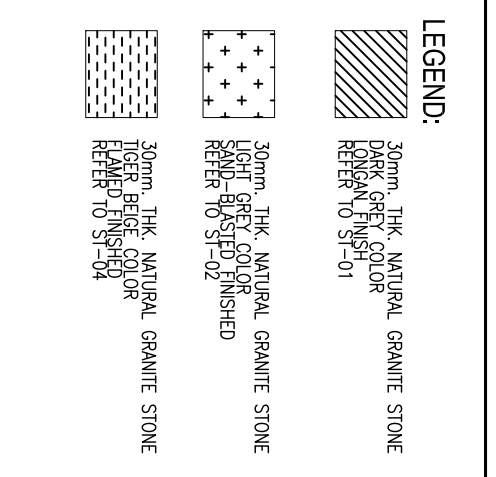

LEGEND:

- 30mm THK. NATURAL GRANITE STONE DARK GREY COLOR LONGAN FINISH REFER TO ST-01
- 30mm THK. NATURAL GRANITE STONE LIGHT GREY COLOR SAND-BLASTED FINISHED REFER TO ST-02

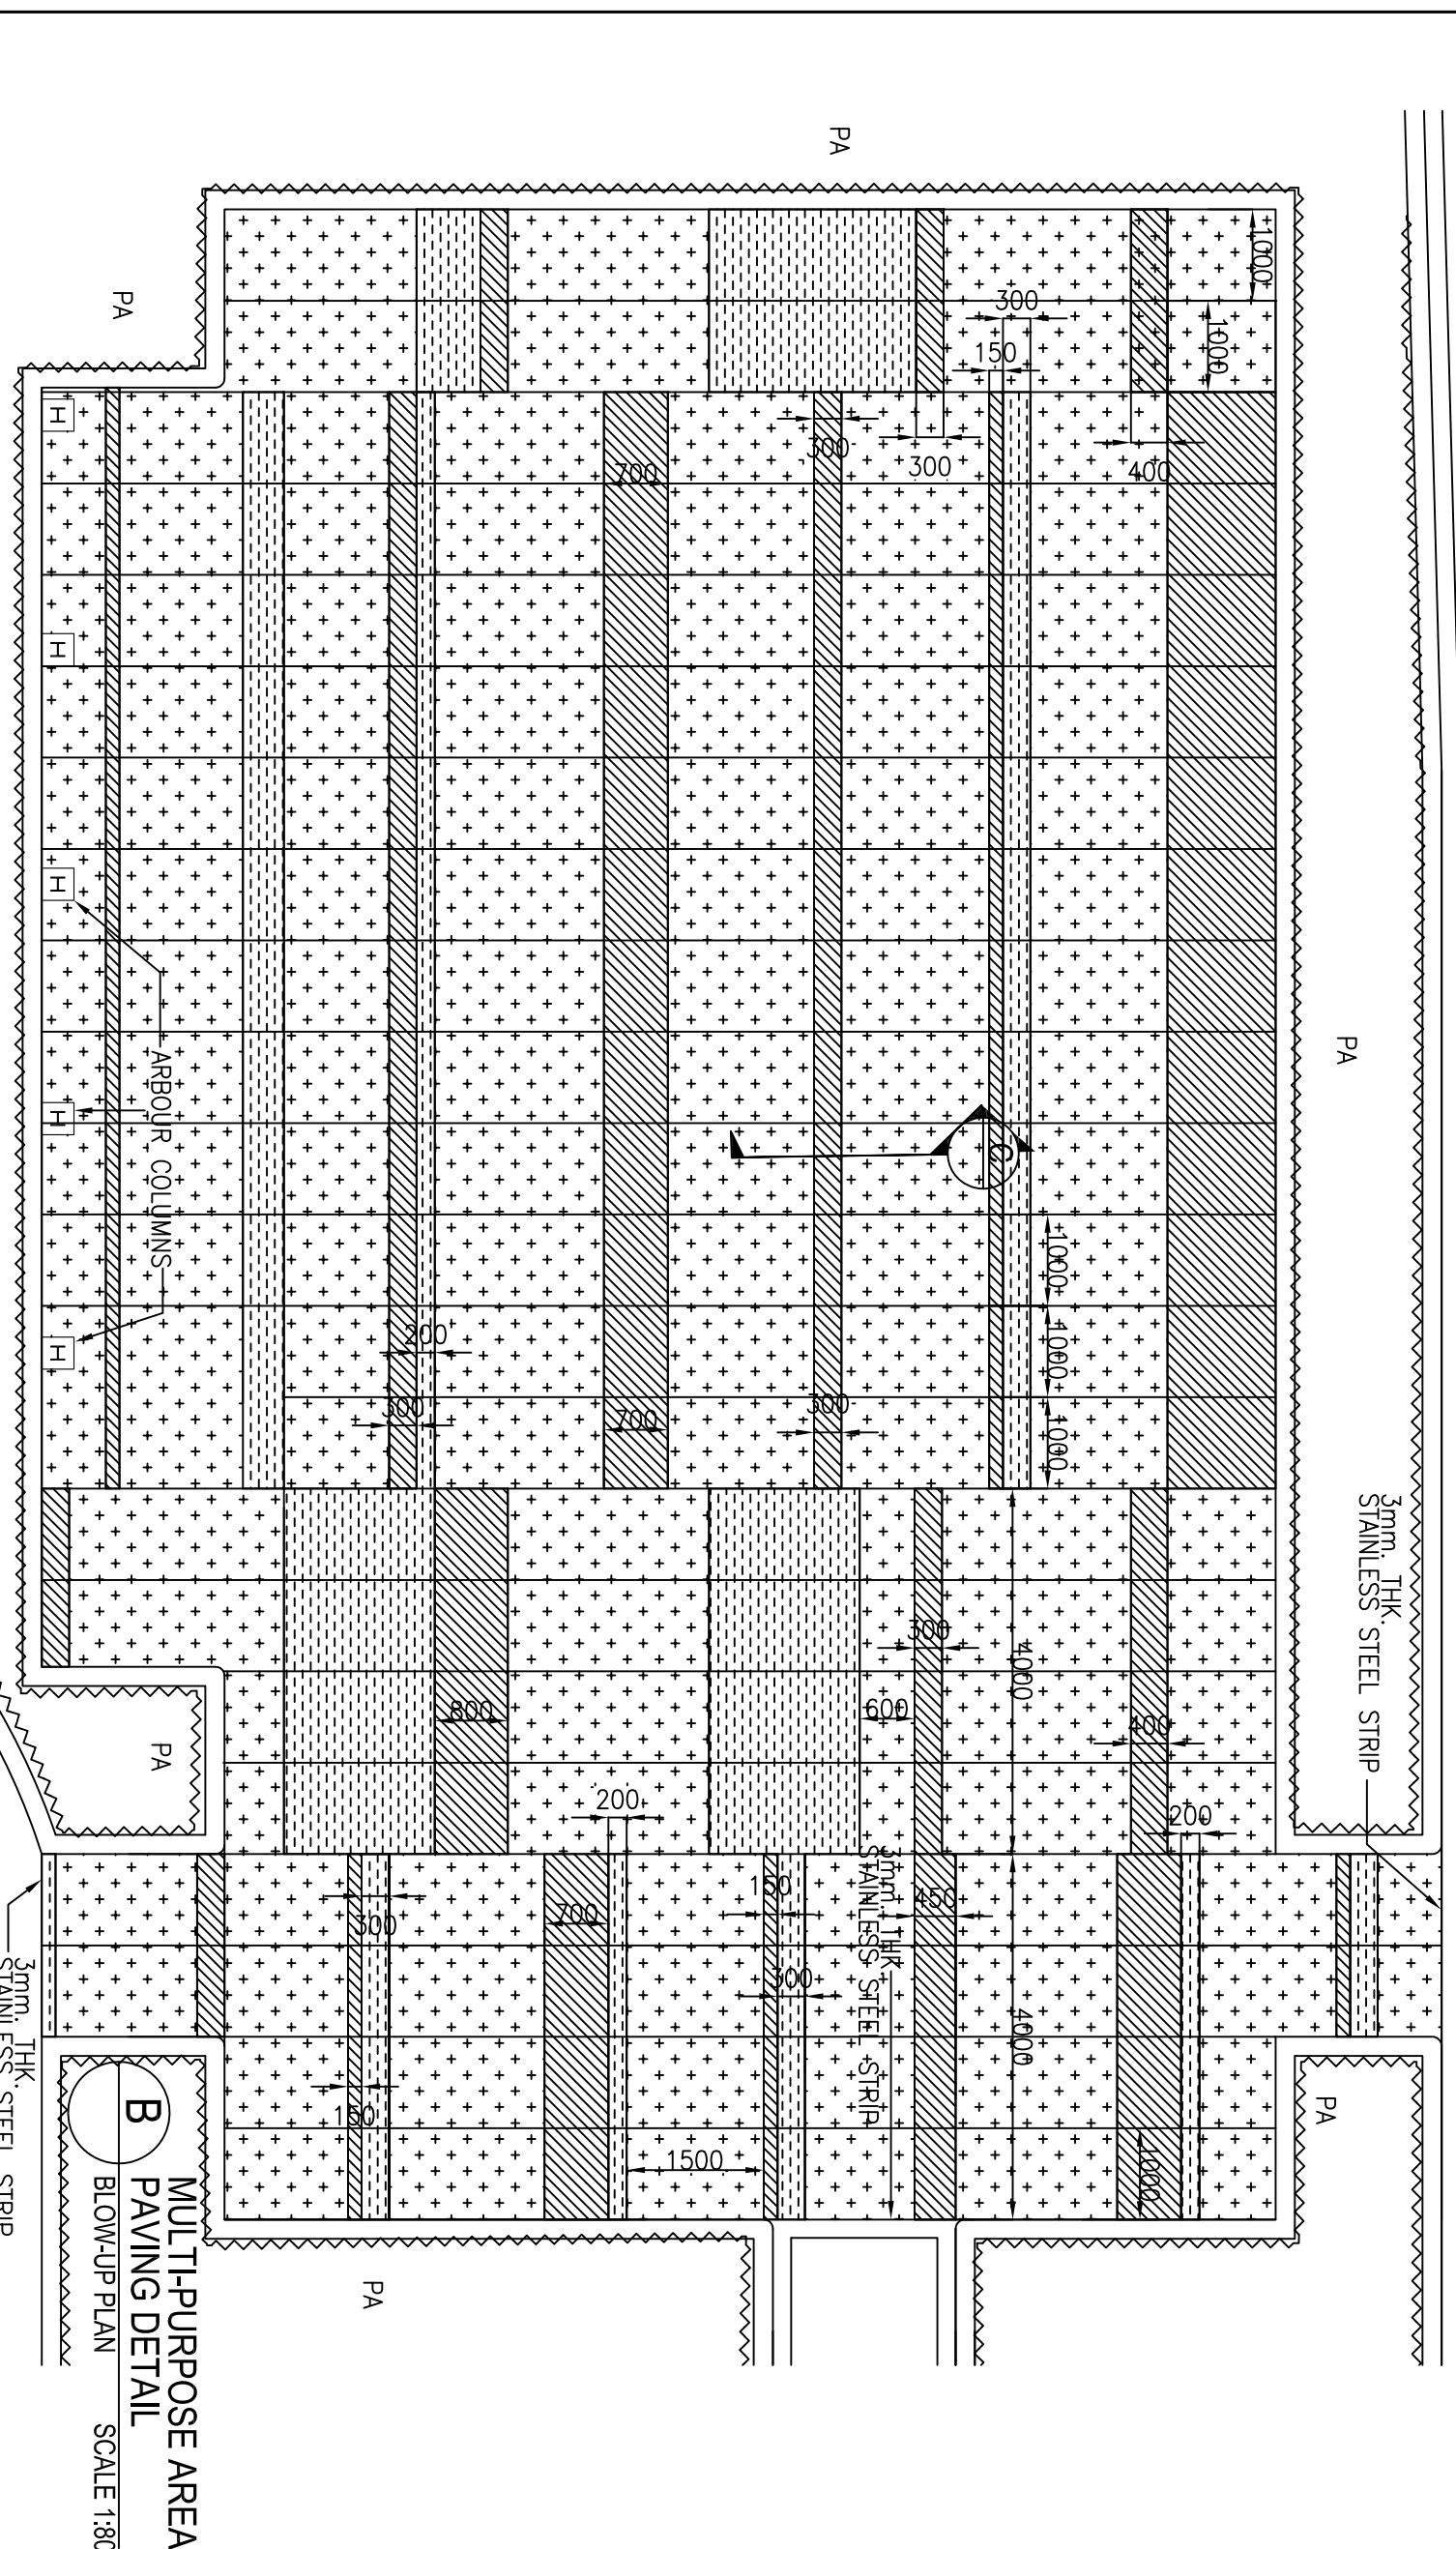

MULTI-PURPOSE AREA PAVING DETAIL
SCALE 1:80
BLOW-UP PLAN

NOTE:

- CONTRACTOR TO LOCATE EXPANSION JOINT @ MAX. 15m LINEAR METRE & TO BE APPROVED BY ARCHITECT / STRUCTURAL ENGR.
- ALL SCHEDING, WATERPROOFING, STRUCTURAL SLAB SHOULD REFER TO ARCHITECT'S STRUCTURAL ENGR. SPECS. / DRAWINGS.
- ALL DRAINAGE POINTS, CALCULATIONS & EXACT LOCATIONS OF SLAB DRAINS SHOULD REFER TO DRAINAGE CONSULTANT'S DRAWINGS.
- PLANTING SOIL & PLANTING MATERIALS INCLUDING ROPE FERTILIZER DRAINAGE SHALL BE PROVIDED BY CONTRACTOR.
- BY SPT LANDSCAPE SUB-CONTRACTOR.
- THE CONTRACTOR IS REQUIRED TO COORDINATE ESPECIALLY THE LEVELS AMONG SOIL SURFACES, DRAINAGE, INSPECTION CHAMBERS, PLANTING PLANTING AREA.
- CONTRACTOR TO PROVIDE SHOP DRAWINGS, FINING DETAILS, MATERIAL SAMPLES AND STRUCTURAL CUTTING OF STONE FOR PLANTING KEYS. CORING SHOULD BE IN SEGMENT AND TO FOLLOW THE CURVILINEAR PROFILES.

No.	Date	Description	Initial

Consultant Project No. 080101

ARTHUR C. S. KWOK ARCHITECTS & ASSOCIATES LIMITED
 1401 ABOVE CENTRE ONE KOWLOON

TEAM 73 HK Limited


Name	Signed	Date
Designed	KH	02 DEC 2011
Drawn	RL	02 DEC 2011
Checked	SI	08 DEC 2011
Approved	SF	08 DEC 2011

Contract No. _____
 File No. _____
 Project No. 420 RO
 Consultant Agreement No. 9ASO22

Contract LOCAL OPEN SPACE AT CHUNG YEE STREET, KOWLOON CITY DISTRICT

Drawing Title MULTI-PURPOSE AREA PAVING DETAIL

Drawing No. AB/2263/EM115

Scale AS SHOWN

Date 13 JUN 2012 (Date)

ARCHITECTURAL SERVICES DEPARTMENT