




A
MANHOLE COVER
(CLAY PAVER)
PLAN
SCALE 1:15

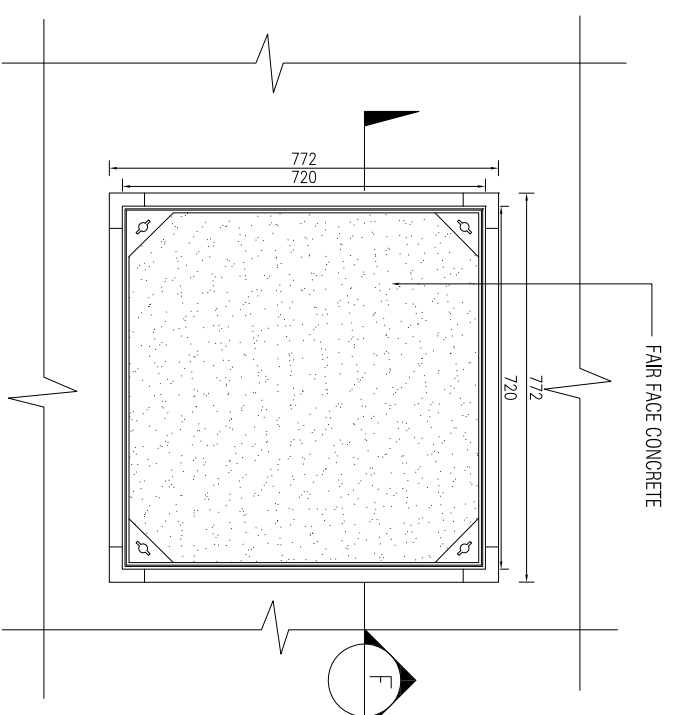

B
MANHOLE COVER
(FAIR FACE CONCRETE)
PLAN
SCALE 1:15

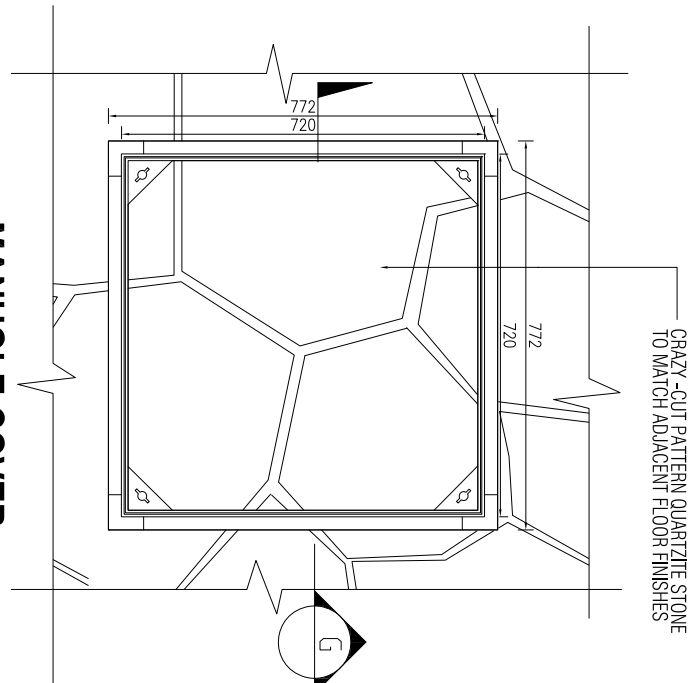

C
MANHOLE COVER
(QUARTZITE STONE)
PLAN
SCALE 1:15

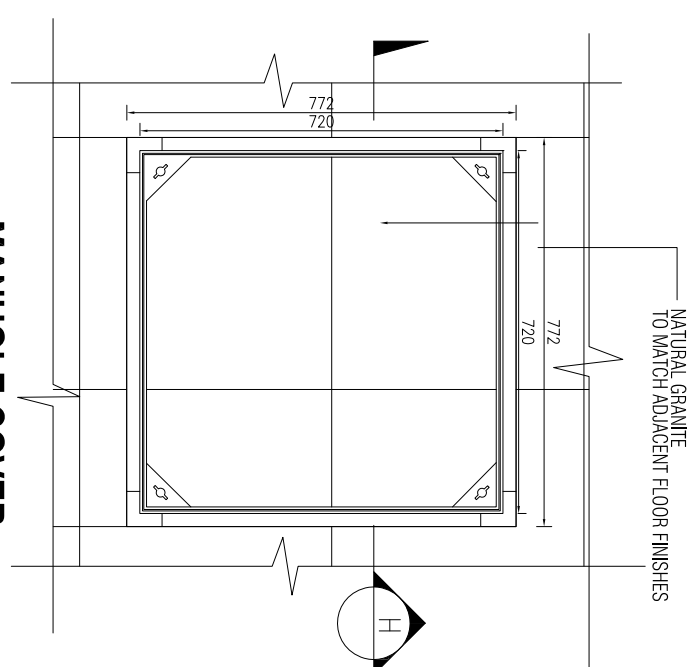

D
MANHOLE COVER
(NATURAL GRANITE)
PLAN
SCALE 1:15

***NOTE:**
- CONTRACTOR TO LOCATE EXPANSION JOINT @ MAX. 15 PER LINEAR METRE & TO BE APPROVED BY ARCHITECT / STRUCTURAL ENGR.
- ALL SCREENING, WATERPROOFING, SLOTTED GRATE SHOULD REFER TO DRAWINGS & STRUCTURAL ENGR. SPECS. / - ALL DRAINAGE POINTS, CALCULATIONS & EXACT LOCATIONS OF SUB-SOIL DRAINS SHOULD REFER TO DRAINAGE CONSULTANT'S DRAWINGS.
- PLANTING SOIL & PLANTING MATERIALS SYSTEM SHALL BE SUPPLIED & INSTALLED BY SOFT LANDSCAPE SUB-CONTRACTOR.
- THE CONTRACTOR IS REQUIRED TO COORDINATE ESPECIALLY THE LEVELS & SLOPE SURFACES, DRAINAGE INFLECTION POINTS, PLANTING & PLANTING AREA.
- CONTRACTOR TO PROVIDE SHOP DRAWINGS - FINISH CALCULATIONS TO MATCH TO THE APPROVED CALL-OUTS FOR ARCHITECT'S APPROVAL.
- CUTTING OF STONE FOR PLANTER KERB COPING SHOULD BE IN SEGMENT AND TO FOLLOW THE CURVILINEAR PROFILES.

No.	Date	Description	Initial
Revision			
Consultant Project No. 080101			

ARTHUR C. S. KWOK
ARCHITECTS & ASSOCIATES LIMITED
郭志輝建築師有限公司
1401 ANGLE CENTRE ONE KOWLOON

TEAM 73 HK Limited
urban design urban planning landscape architecture
城市設計 城市規劃 景觀建築
16/F, 433 AVONUE ROAD, SHEWAN SQUARE, HONG KONG
16/F, 433 亞打街, 謝文士廣場, 香港
Tel: (852) 2891 5488 Fax: (852) 2891 5489 Email: team73@team73.com.hk


Name	Signed	Date
Designed	KH	08 DEC 2011
Drawn	KH	08 DEC 2011
Checked	SI	08 DEC 2011
Approved	SF	08 DEC 2011

Contract No.	
File No.	
Project No.	420 RO
Consultant Agreement No.	9AS022
Contract	LOCAL OPEN SPACE AT CHUNG YEE STREET, KOWLOON CITY DISTRICT
Drawing Title	MANHOLE COVER DETAIL
Drawing No.	AB/2263/EW140
Scale	AS SHOWN
	13 JUN 2012 (Date)